

NOT FOR REGULATORY APPROVAL,
PERMITTING OR CONSTRUCTION

DATE 14 JUN 2019

NAME Crane Island

ADDRESS Lot 25

TIM BROWN ARCHITECTURE
5450 BEE CAVE RD. STE 2C AUSTIN, TX 78746

© All Rights Reserved. These designs/drawings are the sole property of the Architect, Tim Brown Architecture, and may not be reproduced in any form, by any method, for any purpose without previous written permission from Tim Brown Architecture



WATERFRONT

LOT 25

01

SITE PLAN

SCALE: 1/16" = 1'-0"

NOT FOR REGULATORY APPROVAL,
PERMITTING OR CONSTRUCTION

DATE **14 JUN 2019**


NAME Crane Island


ADDRESS Lot 25

TIM BROWN ARCHITECTURE
5450 BEE CAVE RD. STE 2C AUSTIN, TX 78746

© All Rights Reserved. These designs/drawings are the sole property of the Architect, Tim Brown Architecture, and may not be reproduced in any form, by any method, for any purpose without previous written permission from Tim Brown Architecture



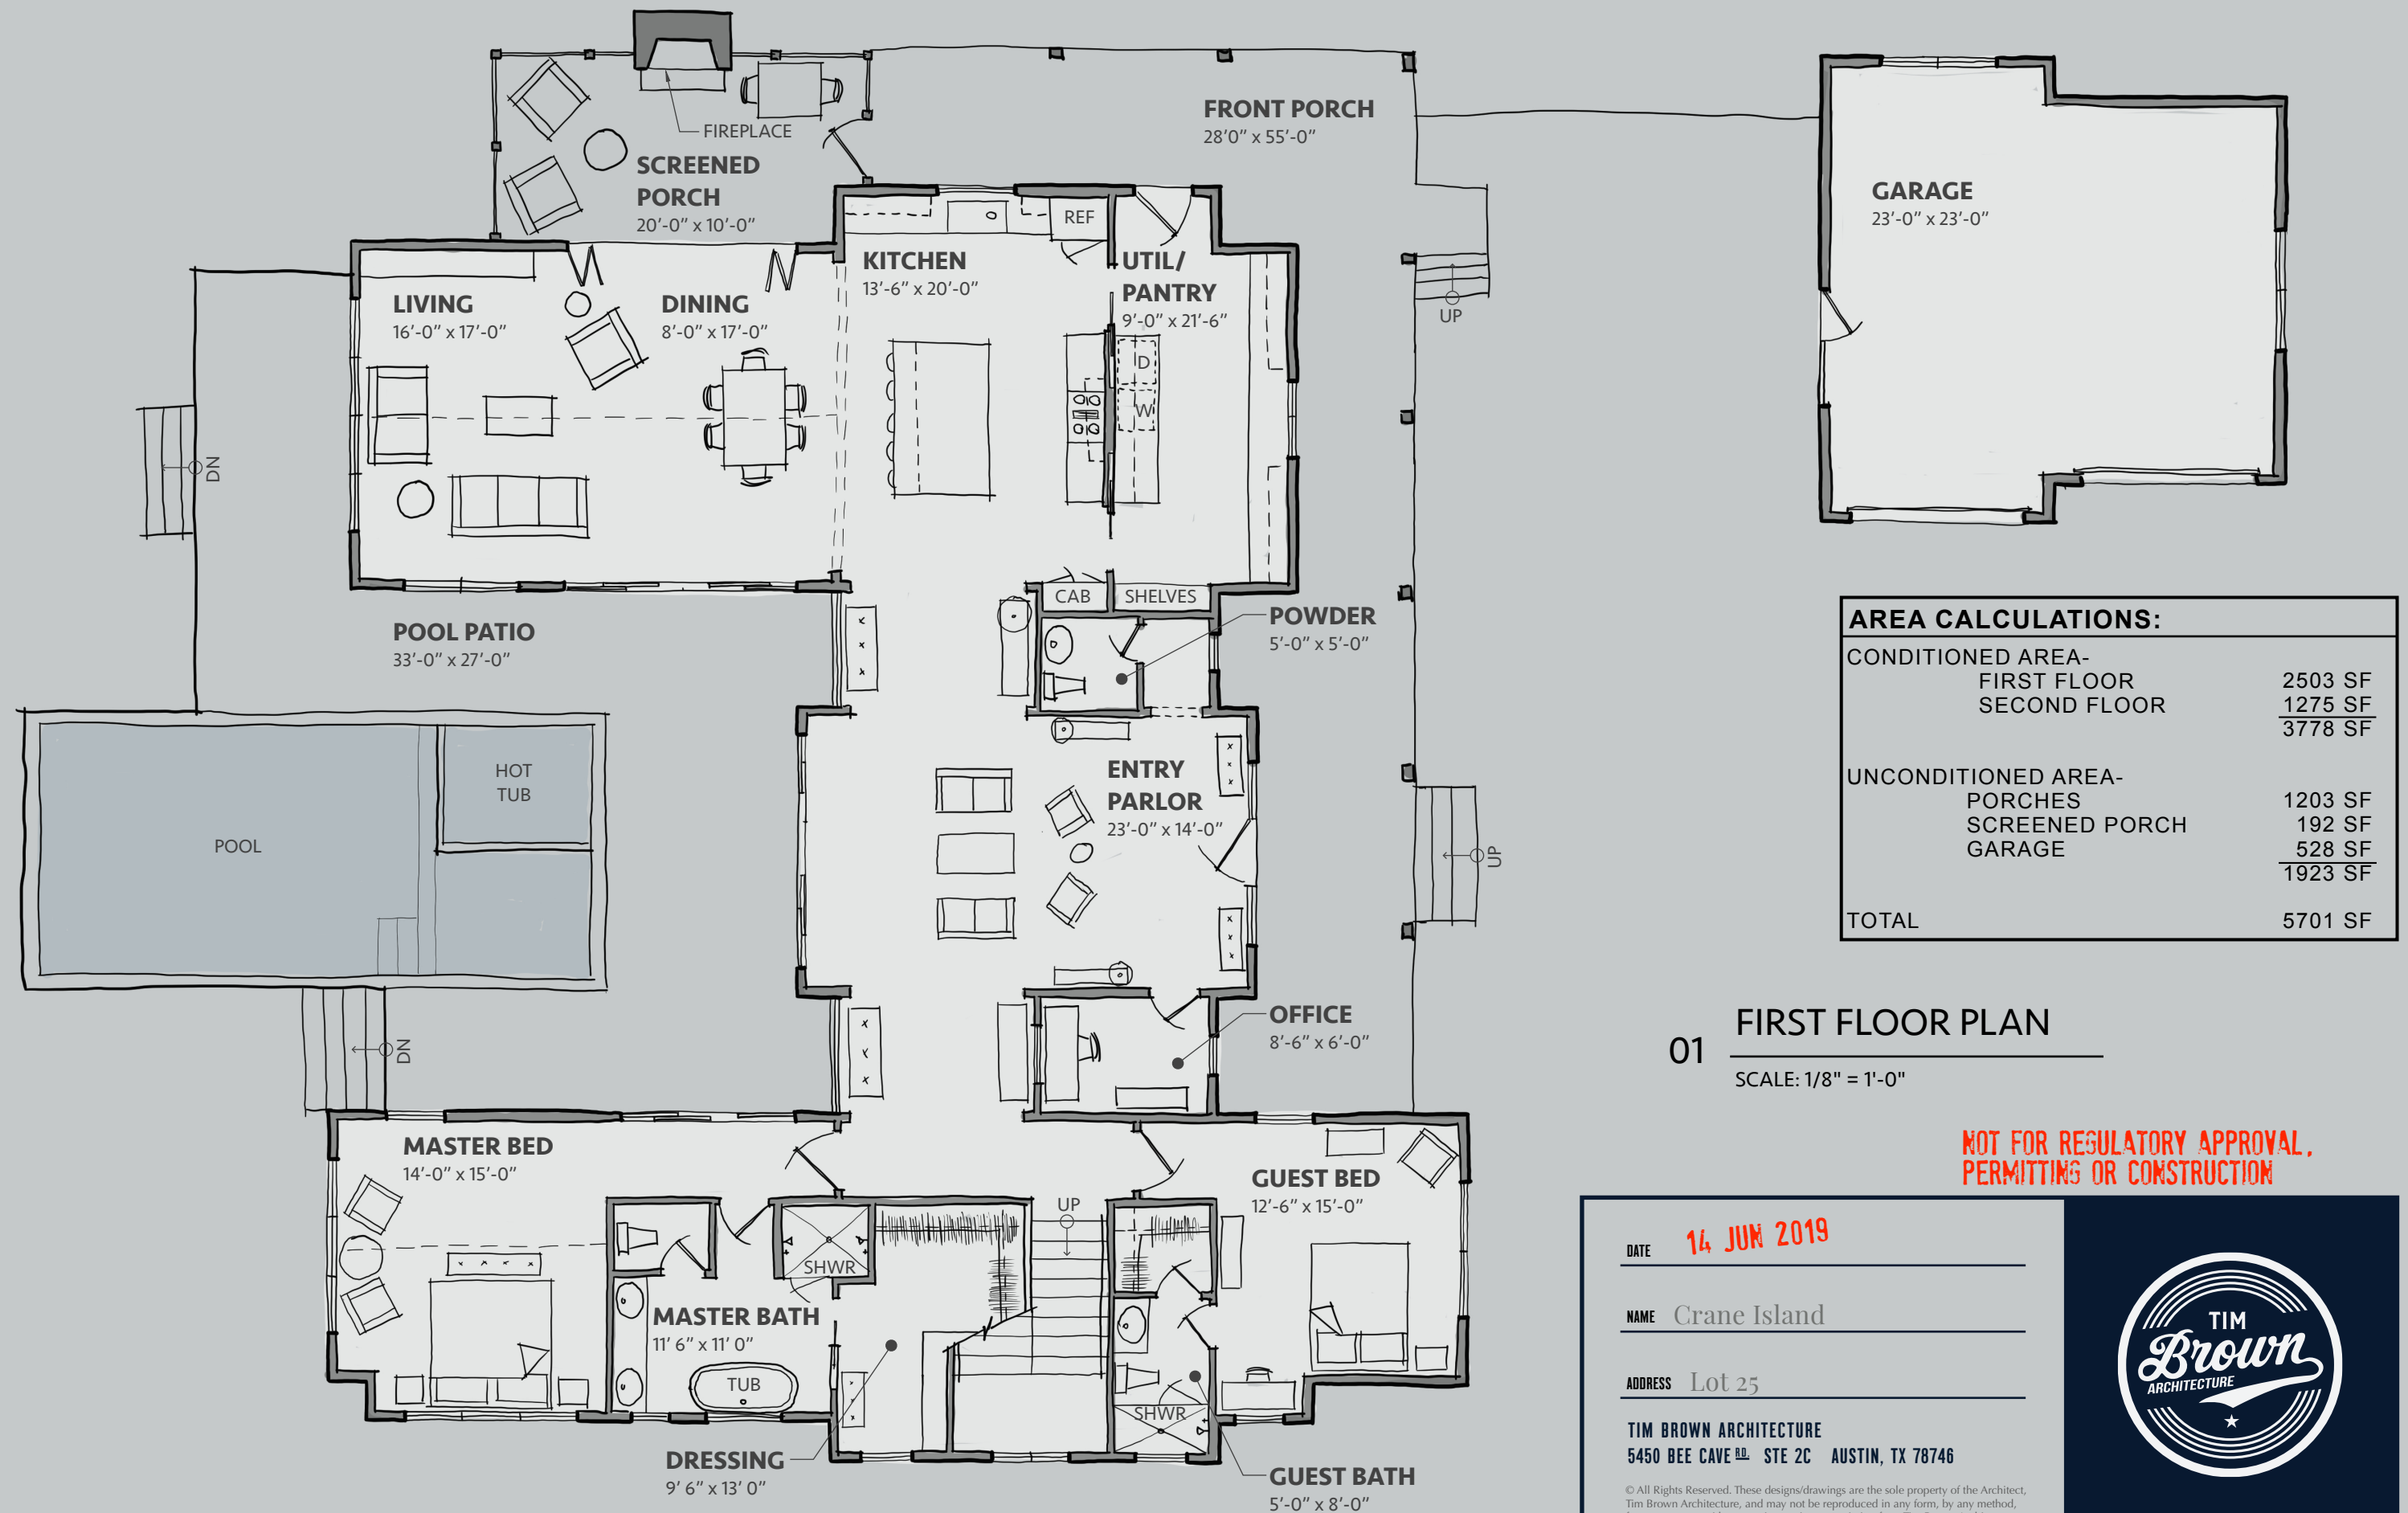

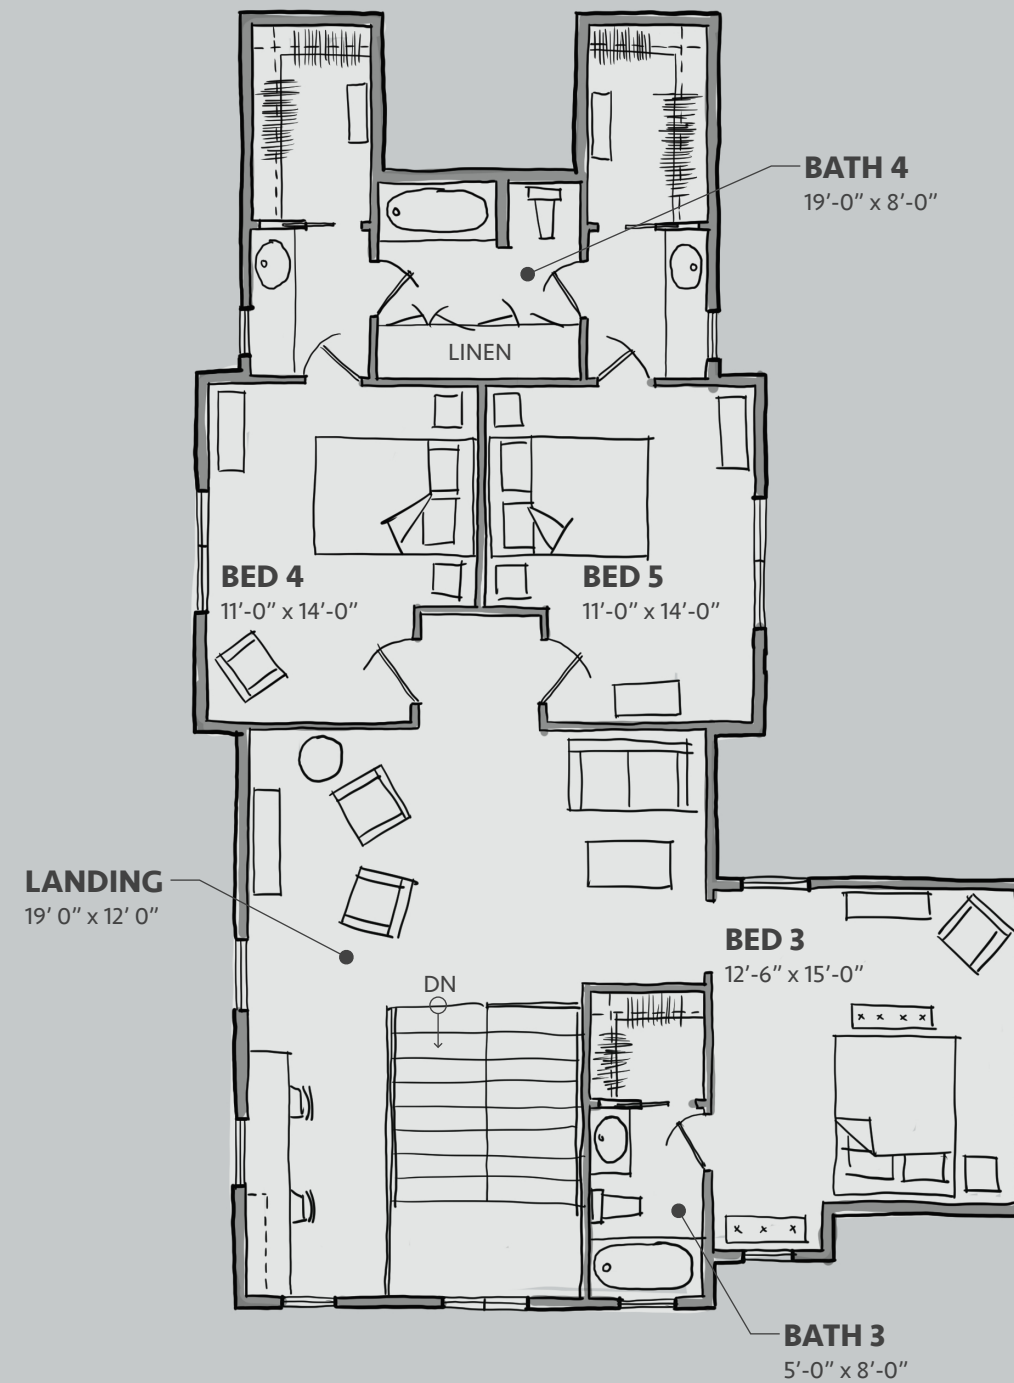

01 SECOND FLOOR PLAN

SCALE: 1/8" = 1'-0"

NOT FOR REGULATORY APPROVAL,
PERMITTING OR CONSTRUCTION

DATE **14 JUN 2019**

NAME Crane Island

ADDRESS Lot 25

TIM BROWN ARCHITECTURE
5450 BEE CAVE RD. STE 2C AUSTIN, TX 78746

© All Rights Reserved. These designs/drawings are the sole property of the Architect, Tim Brown Architecture, and may not be reproduced in any form, by any method, for any purpose without previous written permission from Tim Brown Architecture

