


$$1^{\circ} = 10' - 0$$


IMPERVIOUS TO TOTAL RATIO:
5,202/8,792 = 59%

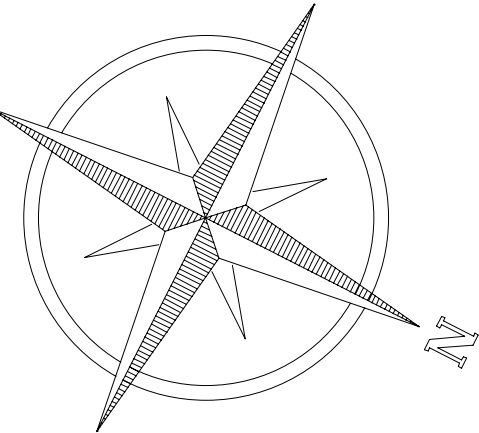

SITE PLAN

PLAN BC-57 LOT 77 @ ALICE PARK

PLANTATION HOUSING CORP.

FERNANDA BEACH, FLORIDA
AN INDEPENDENTLY OWNED AND OPERATED FRANCHISE

A CUSTOM RESIDENCE FOR LOT 77 @ ALICE PARK

CRANE ISLAND, FLORIDA

PLAN DISCLAIMER

PLAN DISCLAIMER

FRANCHISING, INC., THE DESIGNER, IS RESPONSIBLE FOR THE ARCHITECTURAL DESIGN ONLY AS REPRESENTED IN THESE DRAWINGS (PLANS) BUT NOT FOR ANY STRUCTURAL INFORMATION INCLUDED OR OMITTED. THE BUILDER IS RESPONSIBLE FOR ANY STRUCTURAL INFORMATION INCLUDED OR OMITTED. THE BUILDER IS RESPONSIBLE FOR ANY FEDERAL, STATE, AND LOCAL BUILDING CODES, ORDINANCES, AND LAWS, INCLUDING BUT NOT LIMITED TO THE NATIONAL BUILDING CODE, INTERNATIONAL RESIDENTIAL CODE, FLOOD ZONE CRITERIA, HAZARDOUS MATERIALS AND POLLUTING SUBSTANCES, FIRE SAFETY TECHNICAL CODES, AND OTHER APPLICABLE CODES. THE BUILDER OR OWNER, BY USE OF THESE DRAWINGS, ACCEPTS ALL RESPONSIBILITIES AND AGREES TO HOLD THE DESIGNER, FRANCHISING, INC., AND ALL CONTRACTORS AND SUBCONTRACTORS ACKNOWLEDGE AND AGREE TO THIS DISCLAIMER.

08/26/20 - MRE
09/12/20 - MRE
09/24/20 - MRE
10/13/20 - MRE
10/23/20 - MRE

ARHOMES®

RECESSED FLOOR OUTLET (FULLY
HIDDEN BELOW FLOOR LEVEL) #68-
COVER PLATE BY: THOMAS & BETT
INC. OR EQUAL

SLABS ON GRADE:
4" CONC SLAB - 3000 PSI W/
FIBERMESH W/ 6 MIL VAPOR BARRIER
OVER MECH COMPACTED FILL.
TREAT SOIL W/ TERMITE POISONING.

THE FOUNDATION PLANS REPRESENTED IN THESE DRAWINGS ARE INTENDED TO ESTABLISH GROUND FLOOR SURFACE CONDITIONS AND ESTABLISH VERTICAL ELEVATION DATA. ALL POTENTIAL BEARING LOCATIONS AND CONDITIONS ARE IN CONJUNCTION WITH FRAMING PLANS CONTAINED WITHIN THIS DRAWING SET AND ARE NOT INTENDED TO BE INTERPRETTED AS STRUCTURAL ENGINEERED DRAWINGS. THE CONTRACTOR (BUILDER) SHALL INSURE THAT THE STRUCTURE CONFORMS TO THE STANDARDS AND SPECIFICATIONS INCLUDING STRENGTH, STRESSES, STRAINS, LOADS, CONNECTIONS AND STABILITY. REFER TO PLAN DISCLAIMER LOCATED ON THIS SHEET FOR ADDITIONAL STIPULATIONS AND REQUIREMENTS.

SEE SHEET 6 FOR SPECIFIC ELEV
DETAILS.


VERIFY DEPTH AND WIDTH OF SLAB
RECESS AT ALL DOORS TO
ACCOMMODATE PROPER ALIGNMENT
WITH THRESHOLDS AND DOOR
TRACKS WITH MFR REQUIREMENTS IN
RELATION TO FINISH FLOOR
MATERIALS.

■ = FILLED CELL WITH
(1) #5 TURNED 2'-0"

08/26/20 - MRE
09/12/20 - MRE
09/24/20 - MRE
10/13/20 - MRE
10/23/20 - MRE

A CUSTOM RESIDENCE FOR LOT 77 @ ALICE PARK
CRANE ISLAND, FLORIDA

4

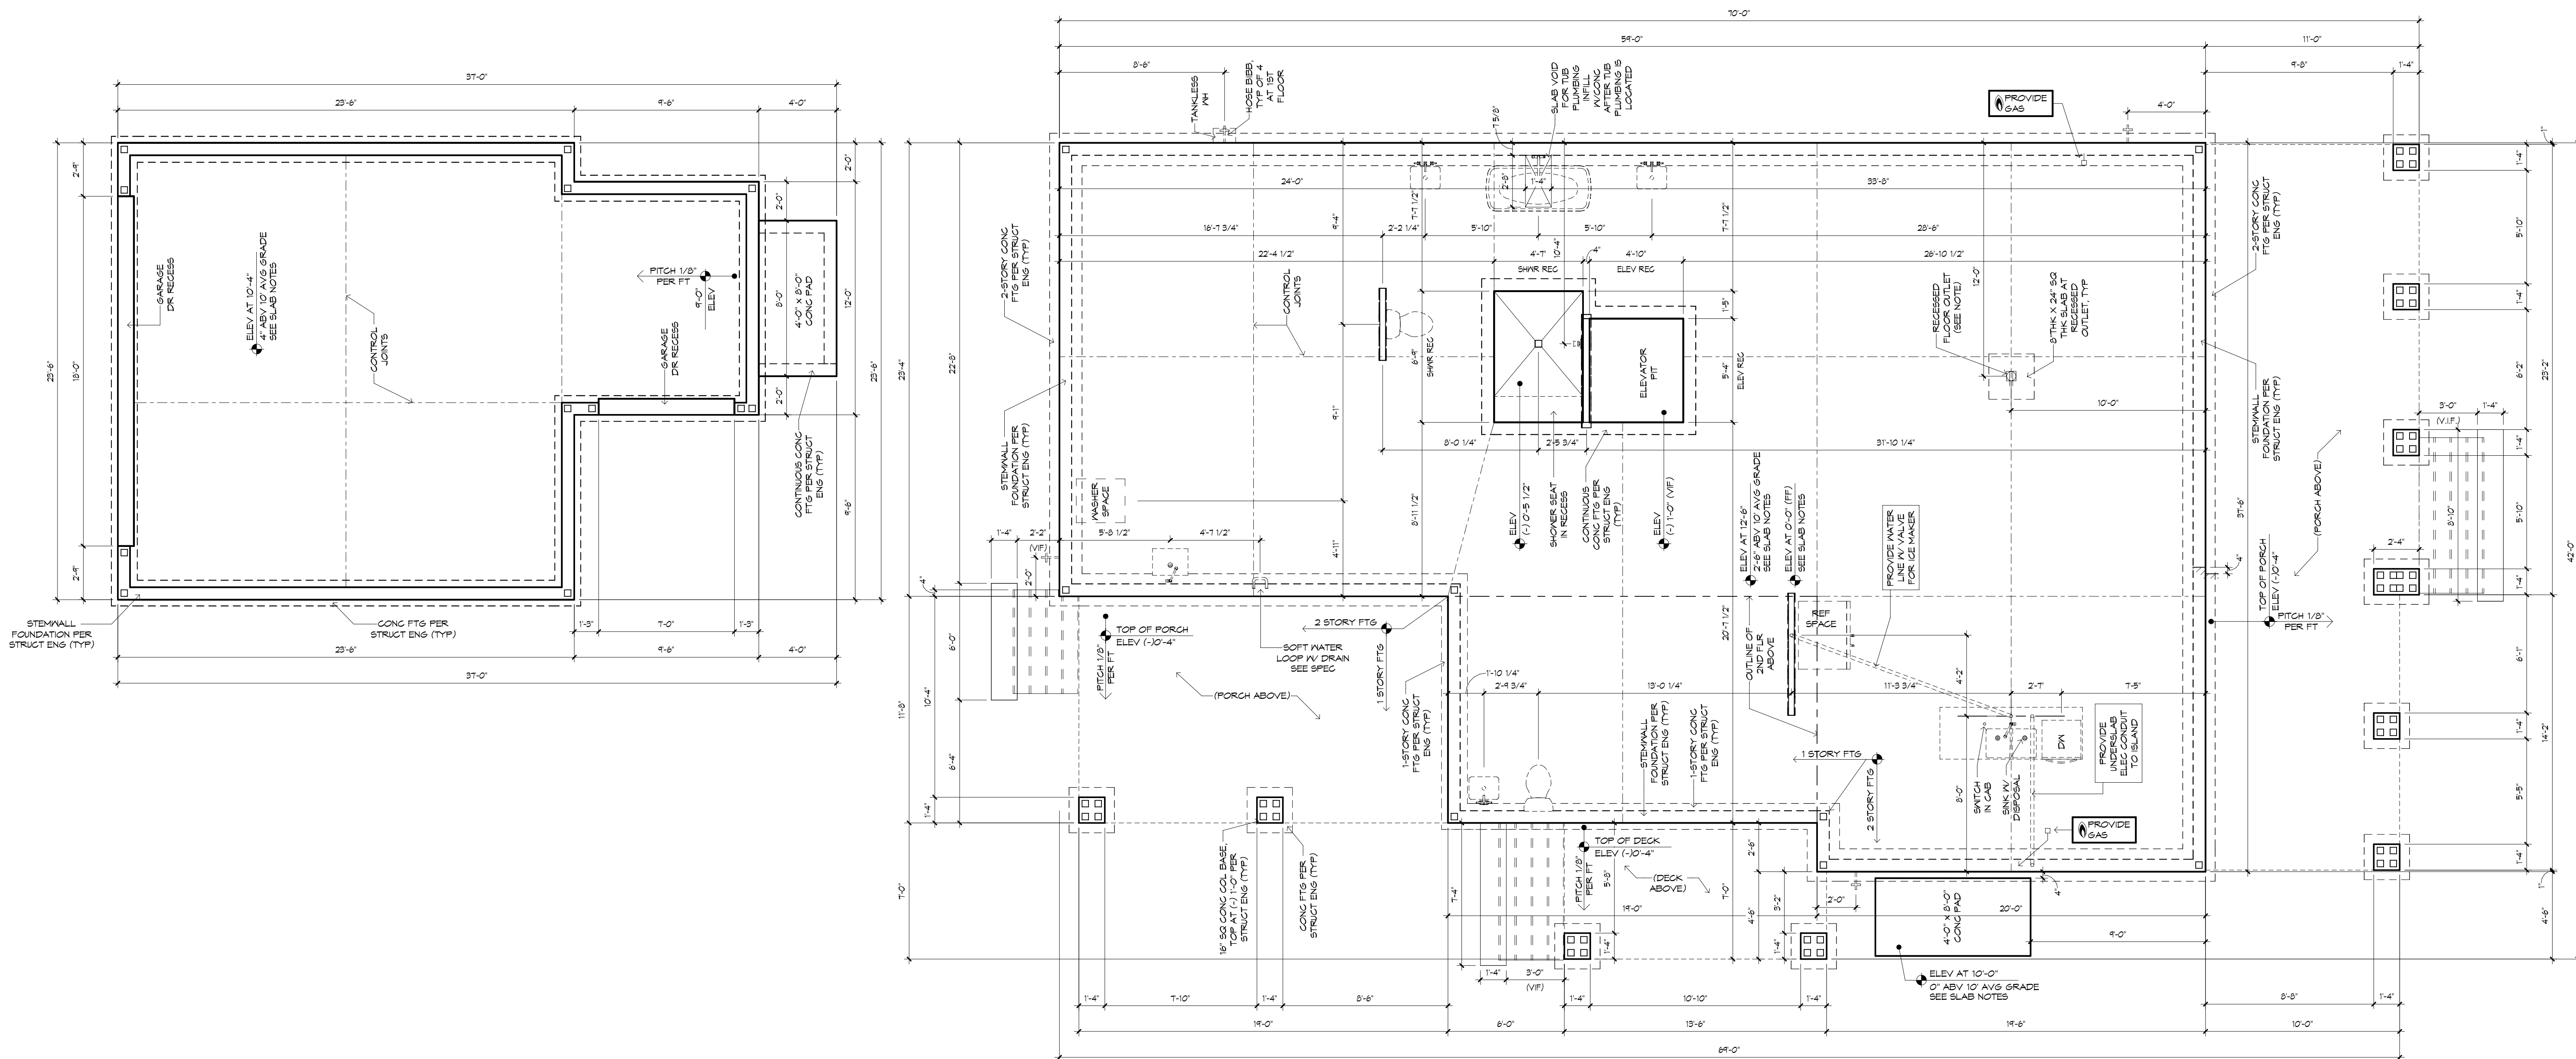
$$1/4" = 1'-0"$$




STAIR FINISHES: PAINT GRADE
OAK HANDRAILS & BALUSTER
STAIN GRADE OAK TREADS &
PAINTED RISERS

MISC NOT UNDER ROOF	
DECK (NOT UNDER ROOF)	40
TOTAL	40

TOP OF PLATE
HEIGHT SCHEDULE
HEIGHTS FROM FIN. FLR

ED IN THESE
DER IS
ULICABLE
TO THE
ENGINEERED
ONSIBLE FOR
ER BY USE
DISCLAIMER.

1st FLOOR PLAN	PLAN BC-57 LOT 77 @ ALICE PARK PLANTATION HOUSING CORP. FERNANDINA BEACH, FLORIDA AN INDEPENDENTLY OWNED AND OPERATED FRANCHISE LIVING 95' / MALL PERMETER + 3.31%
----------------	--

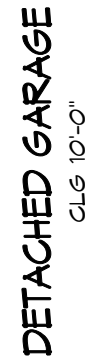

$1/4'' = 1'-0''$









VERIFY CLEARANCE OF TRIM IN ALL
CEILINGS AND SOFFITS WITH RECESSED
CAN, A/C SUPPLY AND RETURN GRILLE
LOCATIONS

2nd FLOOR REFLECTED CEILING PLAN

1/4" = 1'-0"



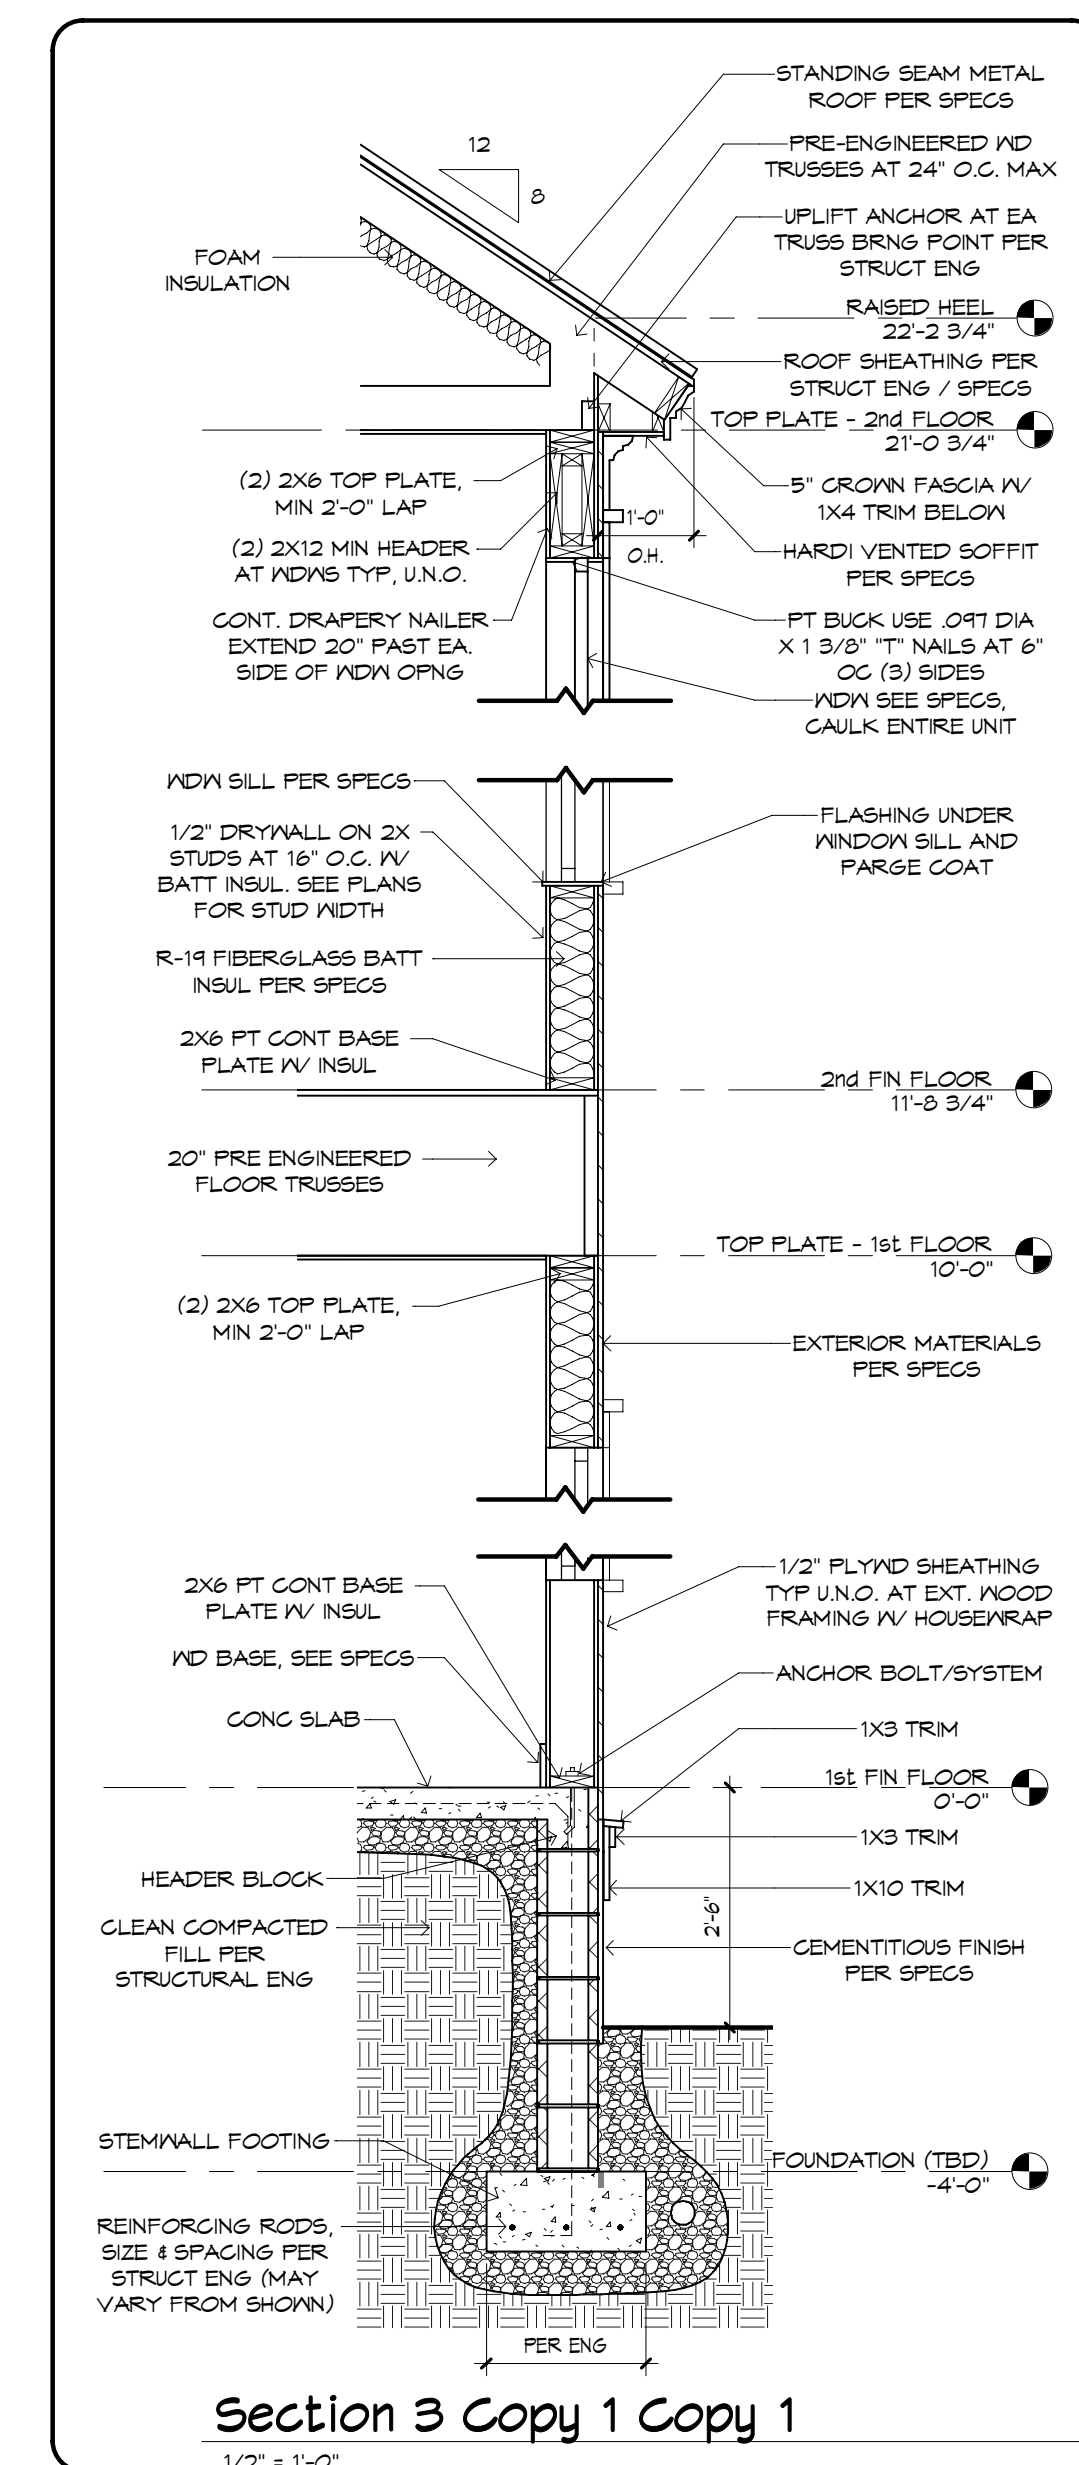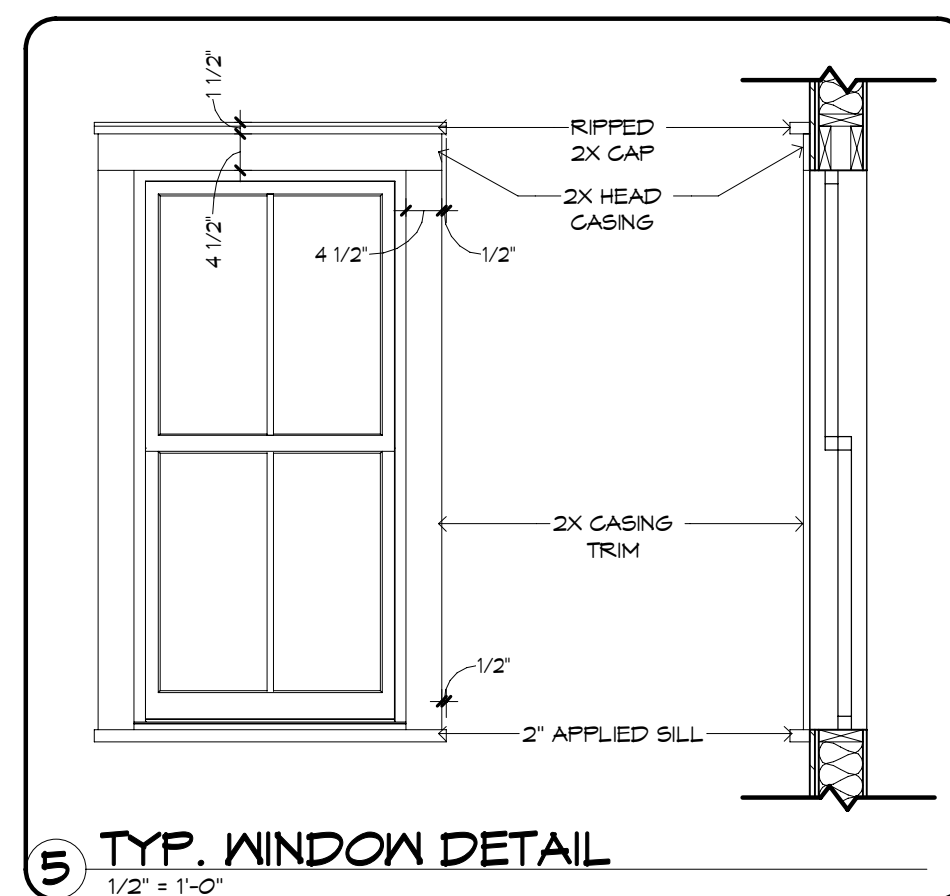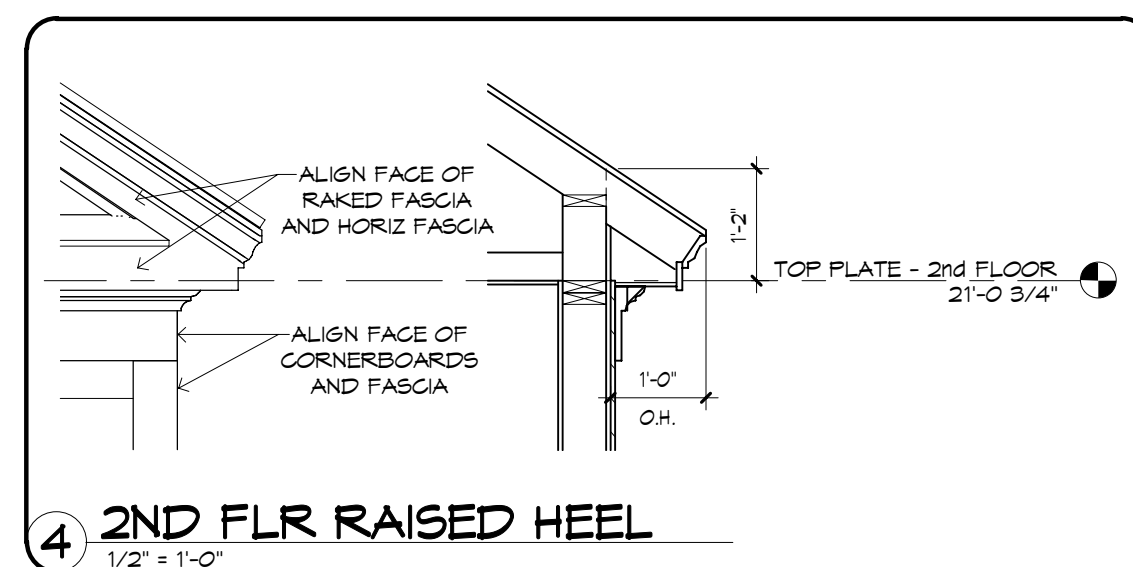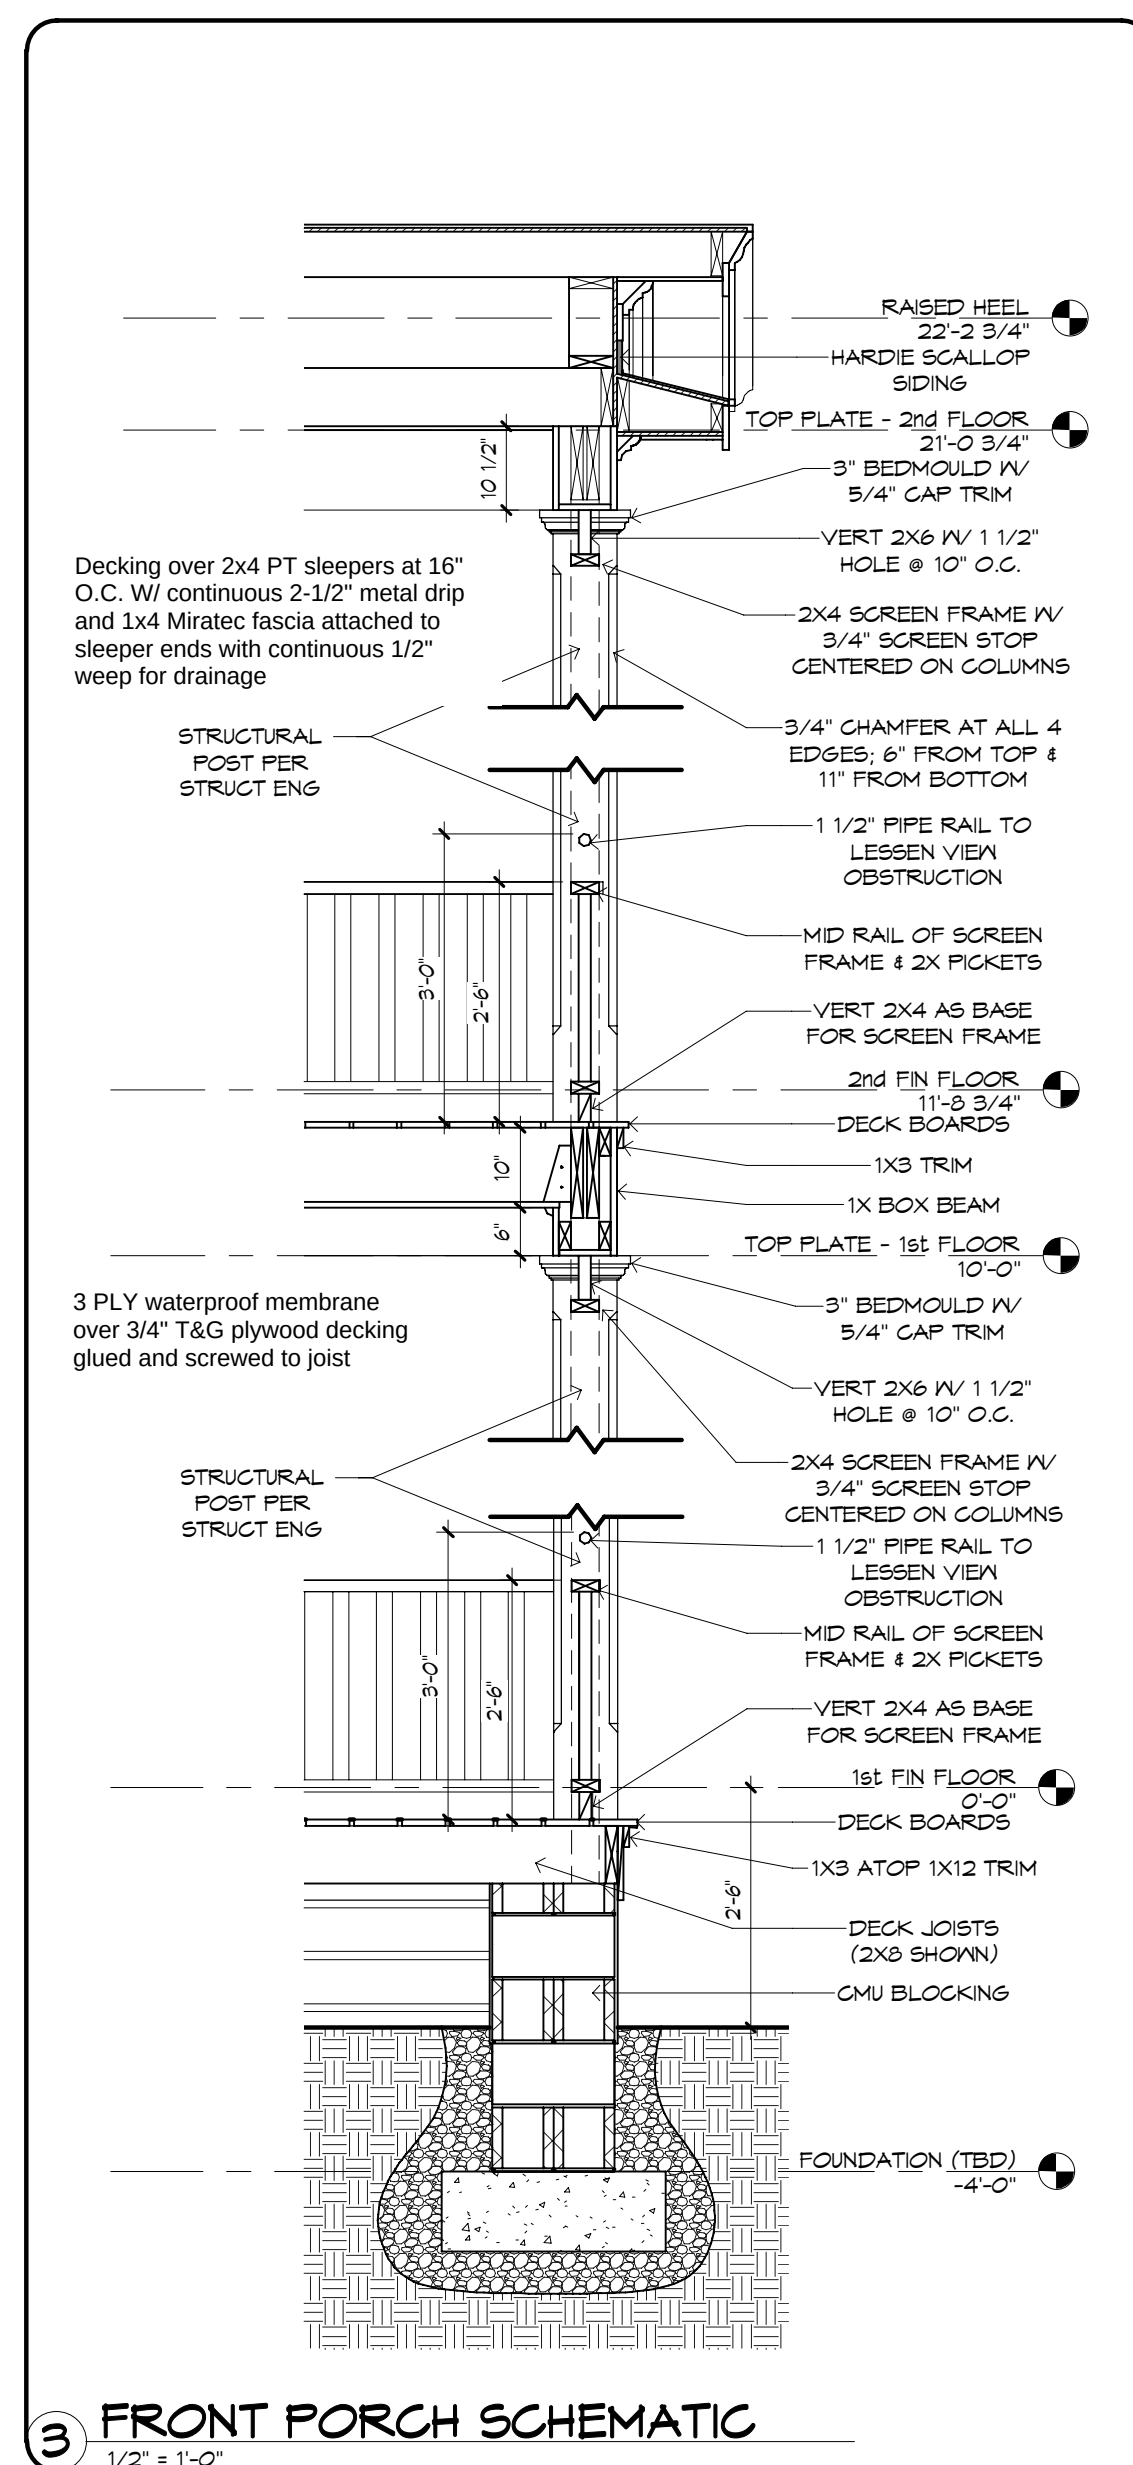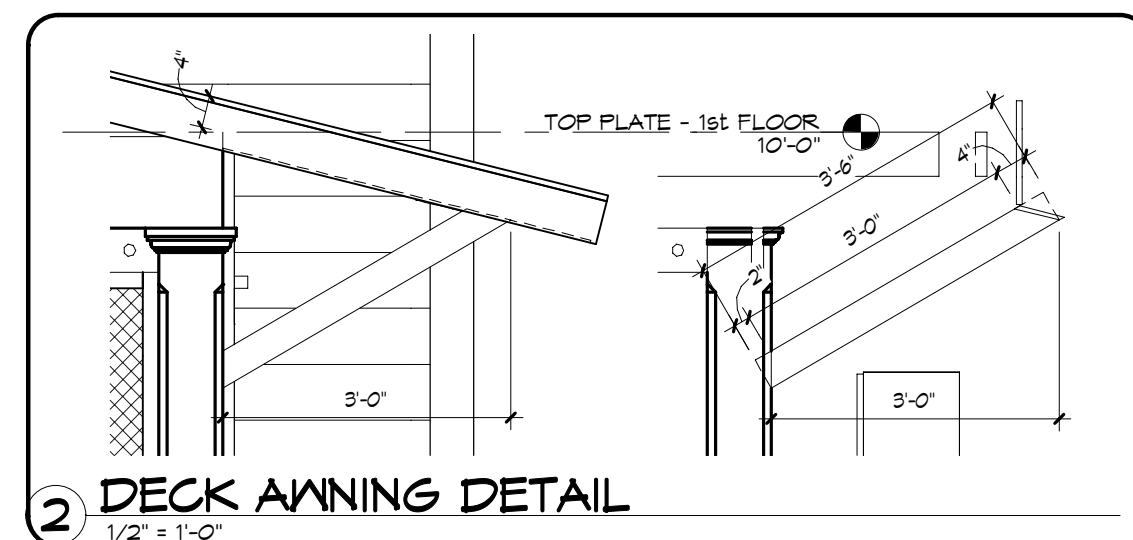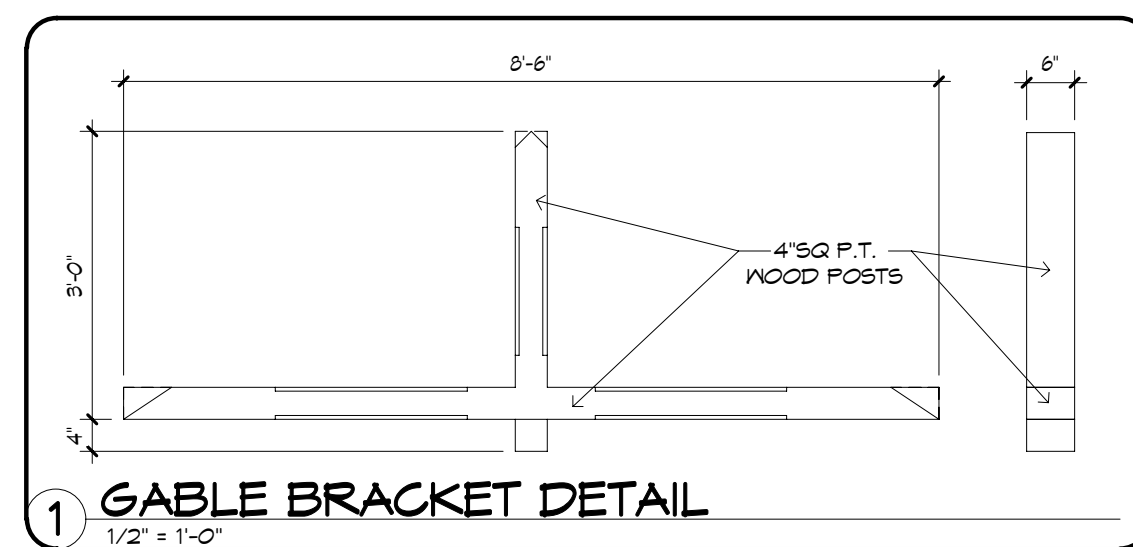

!! ATTENTION !!

NOTE: IT IS THE RESPONSIBILITY OF THE BUILDER TO COORDINATE THE INSTALLATION OF ALL WATER PROOFING METHODS NECESSARY TO PROVIDE A WATER TIGHT BUILDING ENVELOPE. REFER TO MFR INSTALLATION RECOMMENDATION FOR ALL SELECTED WATERPROOFING MATERIALS, FLASHING SEALERS AND AD-MIX COMPONENTS

GENERAL NOTES:

- VERIFY LOCATION AND POSSIBLE ADDITION OF FILLED CELLS.
- FLAT SOFFIT AT PERIMETER OF HOUSE UNLESS NOTED OTHERWISE.
- VERIFY ALL WINDOW AND DOOR ROUGH OPENINGS W/MFR SPECS.
- LOCATE ALL PLUMBING STACKS BEYOND THE FRONT ELEV ROOF RIDGES, IF ALLOWABLE PER CODE.
- ROOF VENTS SHOWN FOR LOCATION PURPOSES ONLY.
- NUMBER OF ROOF VENTS TO BE DETERMINED BY BUILDER.
- ANY EXTERIOR WOOD SIDING AND TRIM SHALL BE P.T. OR PREFRIMED.

FRAMING PLAN DISCLAIMER

THE FRAMING PLANS REPRESENTED IN THESE DRAWINGS ARE INTENDED TO ESTABLISH PROPOSED FRAMING MEMBER LOCATIONS, FRAMING MEMBER DEPTH, POTENTIAL BEARING LOCATIONS AND ELEVATIONS, AND IS IN NO WAY INTENDED TO BE INTERPRETED AS STRUCTURAL ENGINEERED DRAWINGS. THE CONTRACTOR (BUILDER) SHALL ENSURE THAT THE STRUCTURE CONFORMS TO THOSE STANDARDS IN ALL RESPECTS INCLUDING STRENGTH, STRESSES, STRAINS, LOADS, CONNECTIONS, AND STABILITY. REFER TO PLAN DISCLAIMER LOCATED ON THIS SHEET FOR ADDITIONAL STIPULATIONS AND REQUIREMENTS.

ARHOMES®

08/26/20 - MRE
09/12/20 - MRE
09/24/20 - MRE
10/13/20 - MRE
10/23/20 - MRE

[illegible]

A CUSTOM RESIDENCE FOR LOT TT @ ALICE PARK
CRANE ISLAND, FLORIDA

PLAN BC-57 LOT 77 @ ALICE PARK	PLANTATION FERNANDINO AN INDEPENDENTLY C
--------------------------------	--



LEFT SIDE ELEVATION

1/4" = 1'-0"



RIGHT SIDE ELEVATION

1/4" = 1'-0"

!! ATTENTION !!

NOTE: IT IS THE RESPONSIBILITY OF THE BUILDER TO COORDINATE THE INSTALLATION OF ALL WATER PROOFING METHODS NECESSARY TO PROVIDE A WATER TIGHT BUILDING ENVELOPE. REFER TO MFR INSTALLATION RECOMMENDATION FOR ALL SELECTED WATERPROOFING MATERIALS, FLASHING, SEALERS AND AD-MIX COMPONENTS.

GENERAL NOTES:

- VERIFY LOCATION AND POSSIBLE ADDITION OF FILLED CELLS.
- FLAT SOFFIT AT PERIMETER OF HOUSE UNLESS NOTED OTHERWISE.
- VERIFY ALL WINDOW AND DOOR ROUGH OPENINGS WITH SPIGS.
- LOCATE ALL PLUMBING STACKS BEYOND THE FRONT ELEV ROOF RIDGES, IF ALLOWABLE PER CODE.
- ROOF VENTS SHOWN FOR LOCATION PURPOSES ONLY.
- NUMBER OF ROOF VENTS TO BE DETERMINED BY BUILDER.
- ANY EXTERIOR WOOD SIDING AND TRIM SHALL BE P.T. OR PREPRIMED.

FRAMING PLAN DISCLAIMER

THE FRAMING PLANS REPRESENTED IN THESE DRAWINGS ARE INTENDED TO ESTABLISH PROPOSED FRAMING MEMBER LOCATION, BEARING LOCATIONS AND ELEVATIONS, AND IS IN NO WAY INTENDED TO BE INTERPRETED AS STRUCTURAL ENGINEERED DRAWINGS. THE CONTRACTOR (BUILDER) SHALL ENSURE THAT THE STRUCTURE CONFORMS TO THOSE STANDARDS IN ALL RESPECTS INCLUDING STRENGTH, STRESSES, STRAINS, LOADS, CONNECTIONS, AND STABILITY. REFER TO PLAN DISCLAIMER LOCATED ON THIS SHEET FOR ADDITIONAL STIPULATIONS AND REQUIREMENTS.


ARHOMES

09/26/2020 - 1:00 PM
09/12/2020 - MRE
09/24/2020 - MRE
10/13/2020 - MRE
10/23/2020 - MRE

ALL RIGHTS RESERVED

A CUSTOM RESIDENCE FOR LOT 17 @ ALICE PARK
CRANE ISLAND, FLORIDA

SIDE ELEVATIONS
PLAN BC-BT LOT 17 @ ALICE PARK
PLANTATION HOUSING CORP.
FERNANDINA BEACH, FLORIDA
AN INDEPENDENTLY OWNED AND OPERATED FRANCHISE
"CRAFTSMAN"

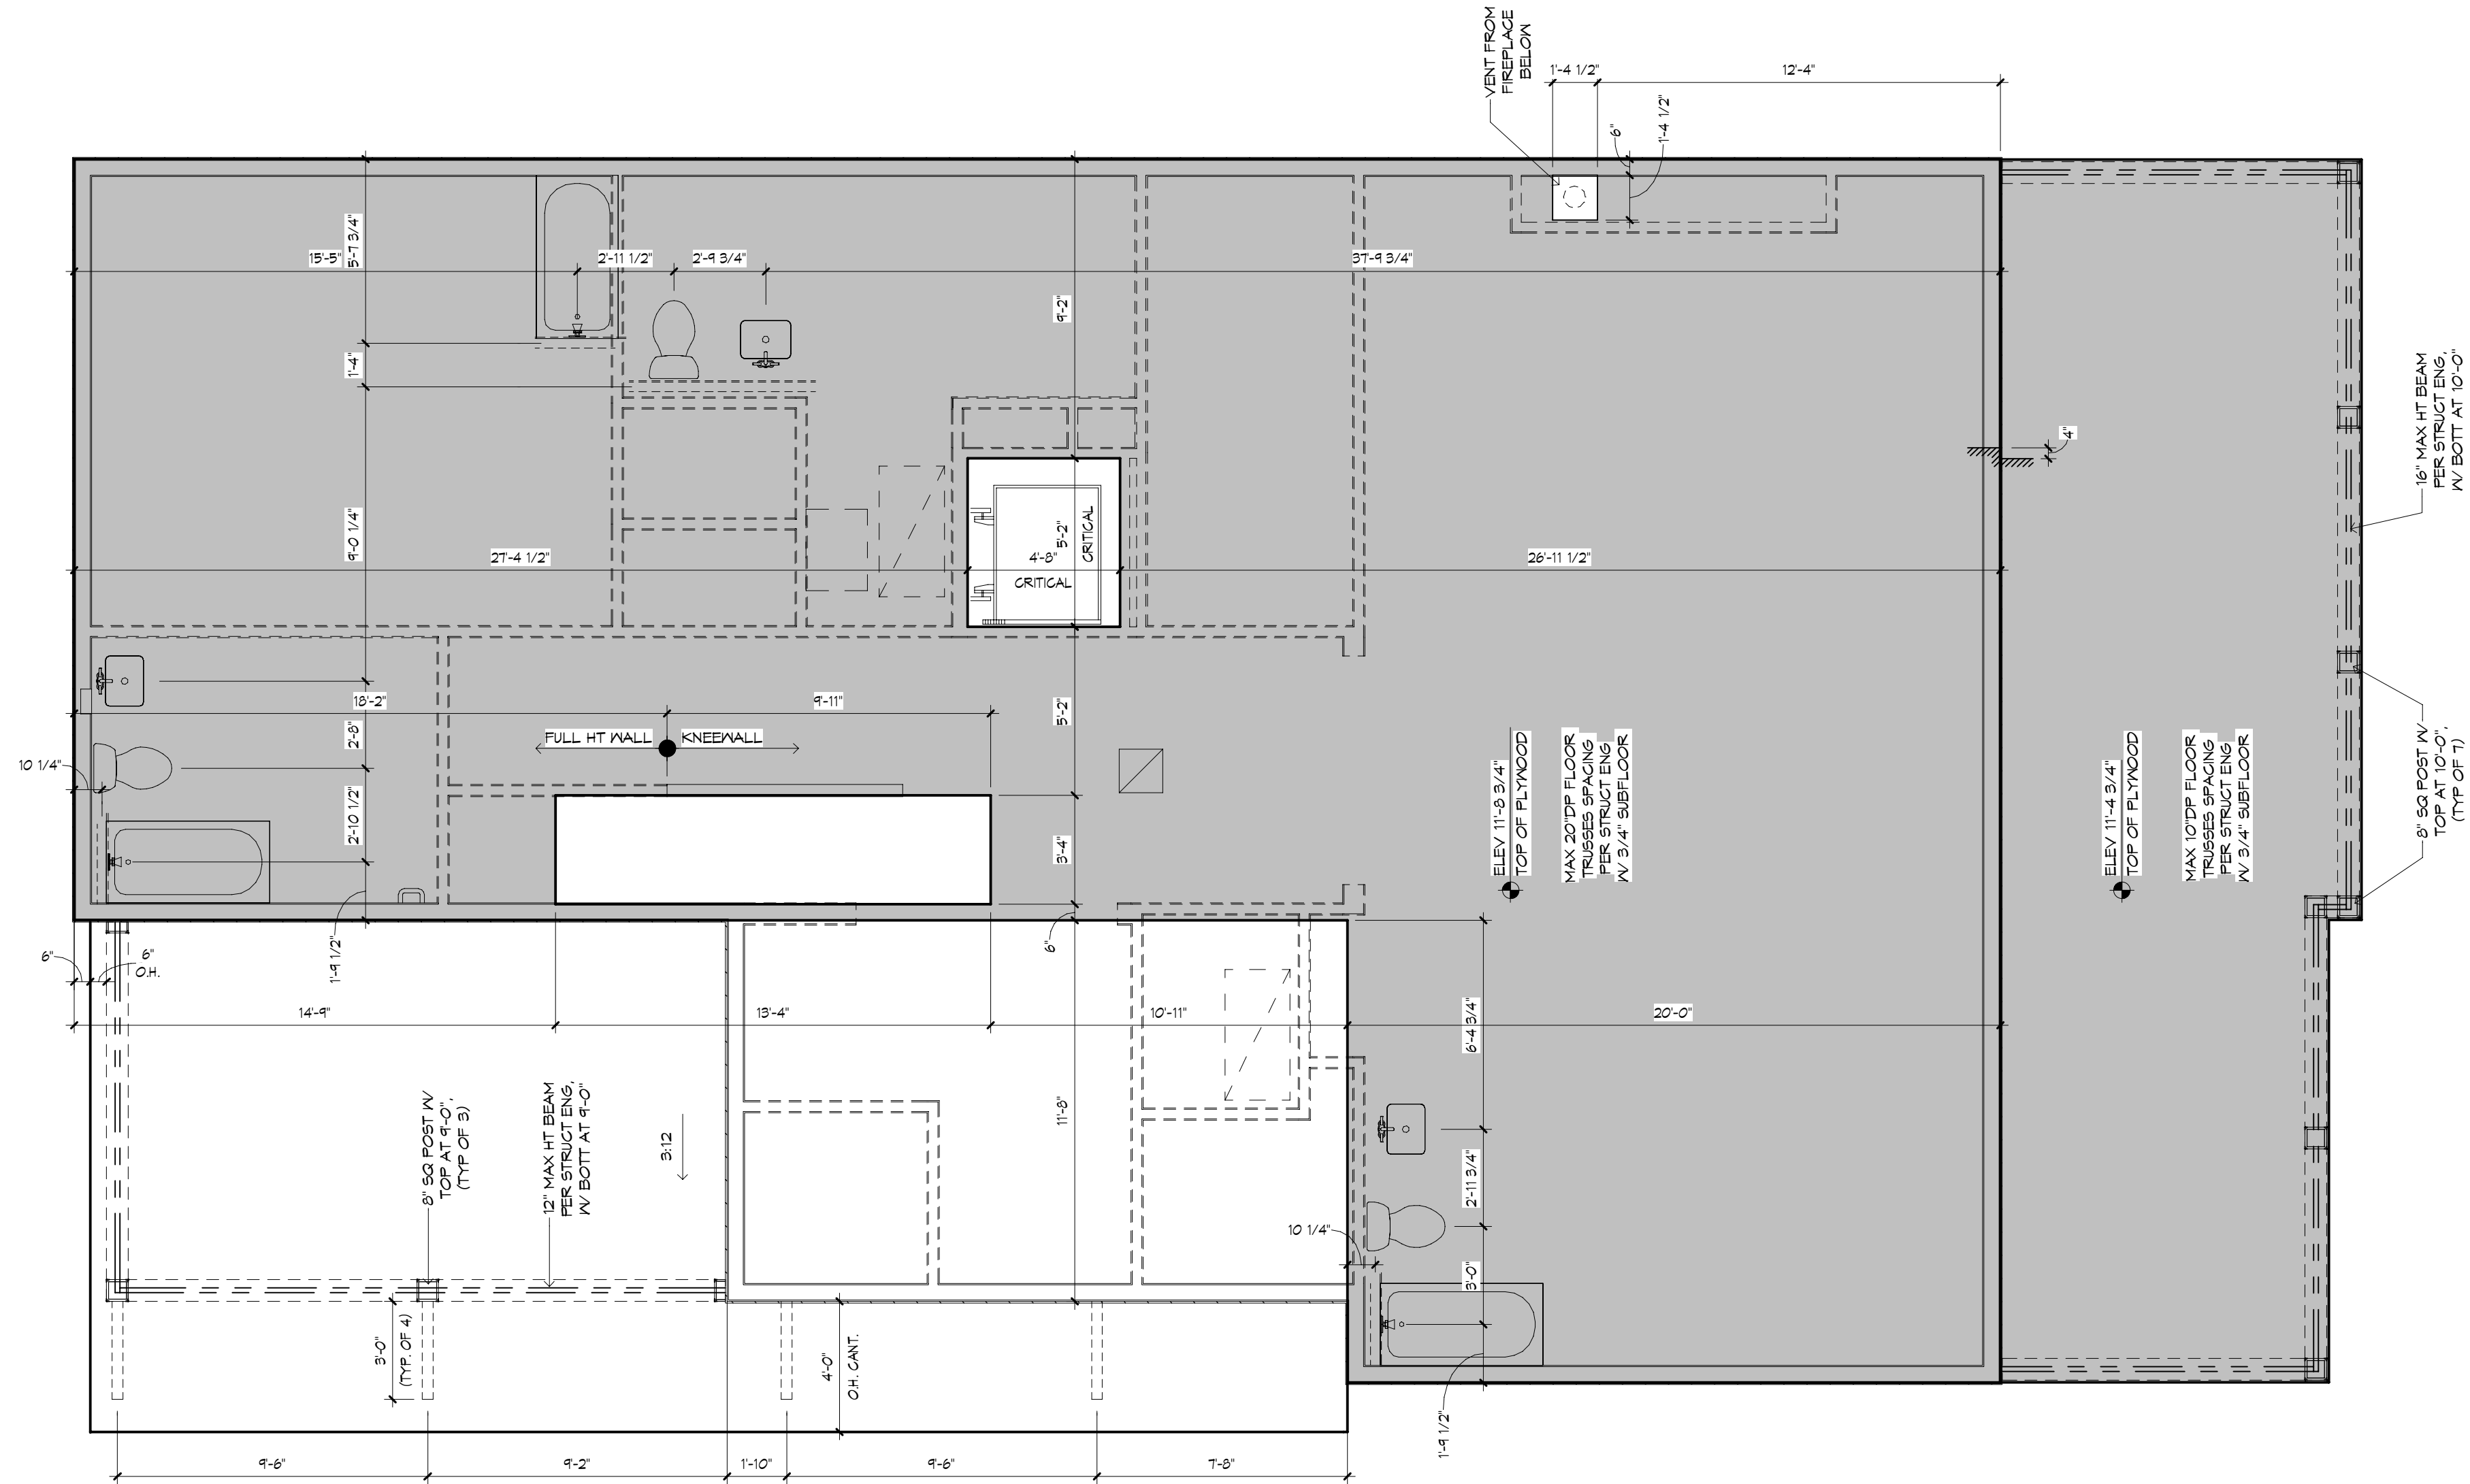

MECHANICAL DISCLAIMER

ANY DUCT ROUTING AND HVAC EQUIPMENT SHOWN ON THESE DRAWINGS ARE DIAGRAMMATIC ONLY. THE BUILDER IS SOLELY RESPONSIBLE FOR COORDINATING ALL ASPECTS OF MECHANICAL INSTALLATION WITH ALL TRADES. THE BUILDER SHALL COORDINATE BETWEEN THE PRE-ENGINEERED TRUSS MFR AND/OR FRAMING REQUIREMENTS WITH THE MECHANICAL CONTRACTOR TO ENSURE ADEQUATE SPACE FOR DUCT ROUTING AND EQUIPMENT PLACEMENT AND SUPPORT. HVAC INSTALLATION SHALL BE INSTALLED ACCORDING TO ALL CURRENT STATE AND LOCAL MECHANICAL CODES.

8:12 ROOF PITCH
UNO


6c

RHOMES

PLAN DISCLOSURE	
AM FRANCHISING, INC. THE DESIGNER IS RESPONSIBLE FOR THE ARCHITECTIC DESIGN ONLY AS REPRESENTED IN THESE DRAWINGS (BOTH FOR CONFORMING THESE PLANS AND CONSTRUCTING THE RESIDENCE TO ALL APPLICABLE FEDERAL, STATE AND LOCAL BUILDING CODES, ORDINANCES AND LAWS, INCLUDING BUT NOT LIMITED TO THE FOLLOWING: EGRESS, FIRE SAFETY, TECHNICAL CODES, FLOOD ZONE DETERMINATION, HURRICANE CODES, PRE-ENGINEERED FOUNDATIONS, ETC.) THE DESIGNER DOES NOT WARRANT THAT THE DRAWINGS WILL BE CONFORMANT WITH ALL APPLICABLE LAWS OR REGULATIONS MADE TO THESE DRAWINGS BY OTHER JURISDICTIONS OR PRATYMAN USED BY BUILDERS OR OWNER. BY USE OF THESE DRAWINGS THE OWNER, BUILDER, AND SUBCONTRACTORS ACKNOWLEDGE AND AGREE TO THIS DISCLOSURE.	09/26/20 - MRE 09/24/20 - MRE 09/24/20 - MRE 10/19/20 - MRE 10/29/20 - MRE





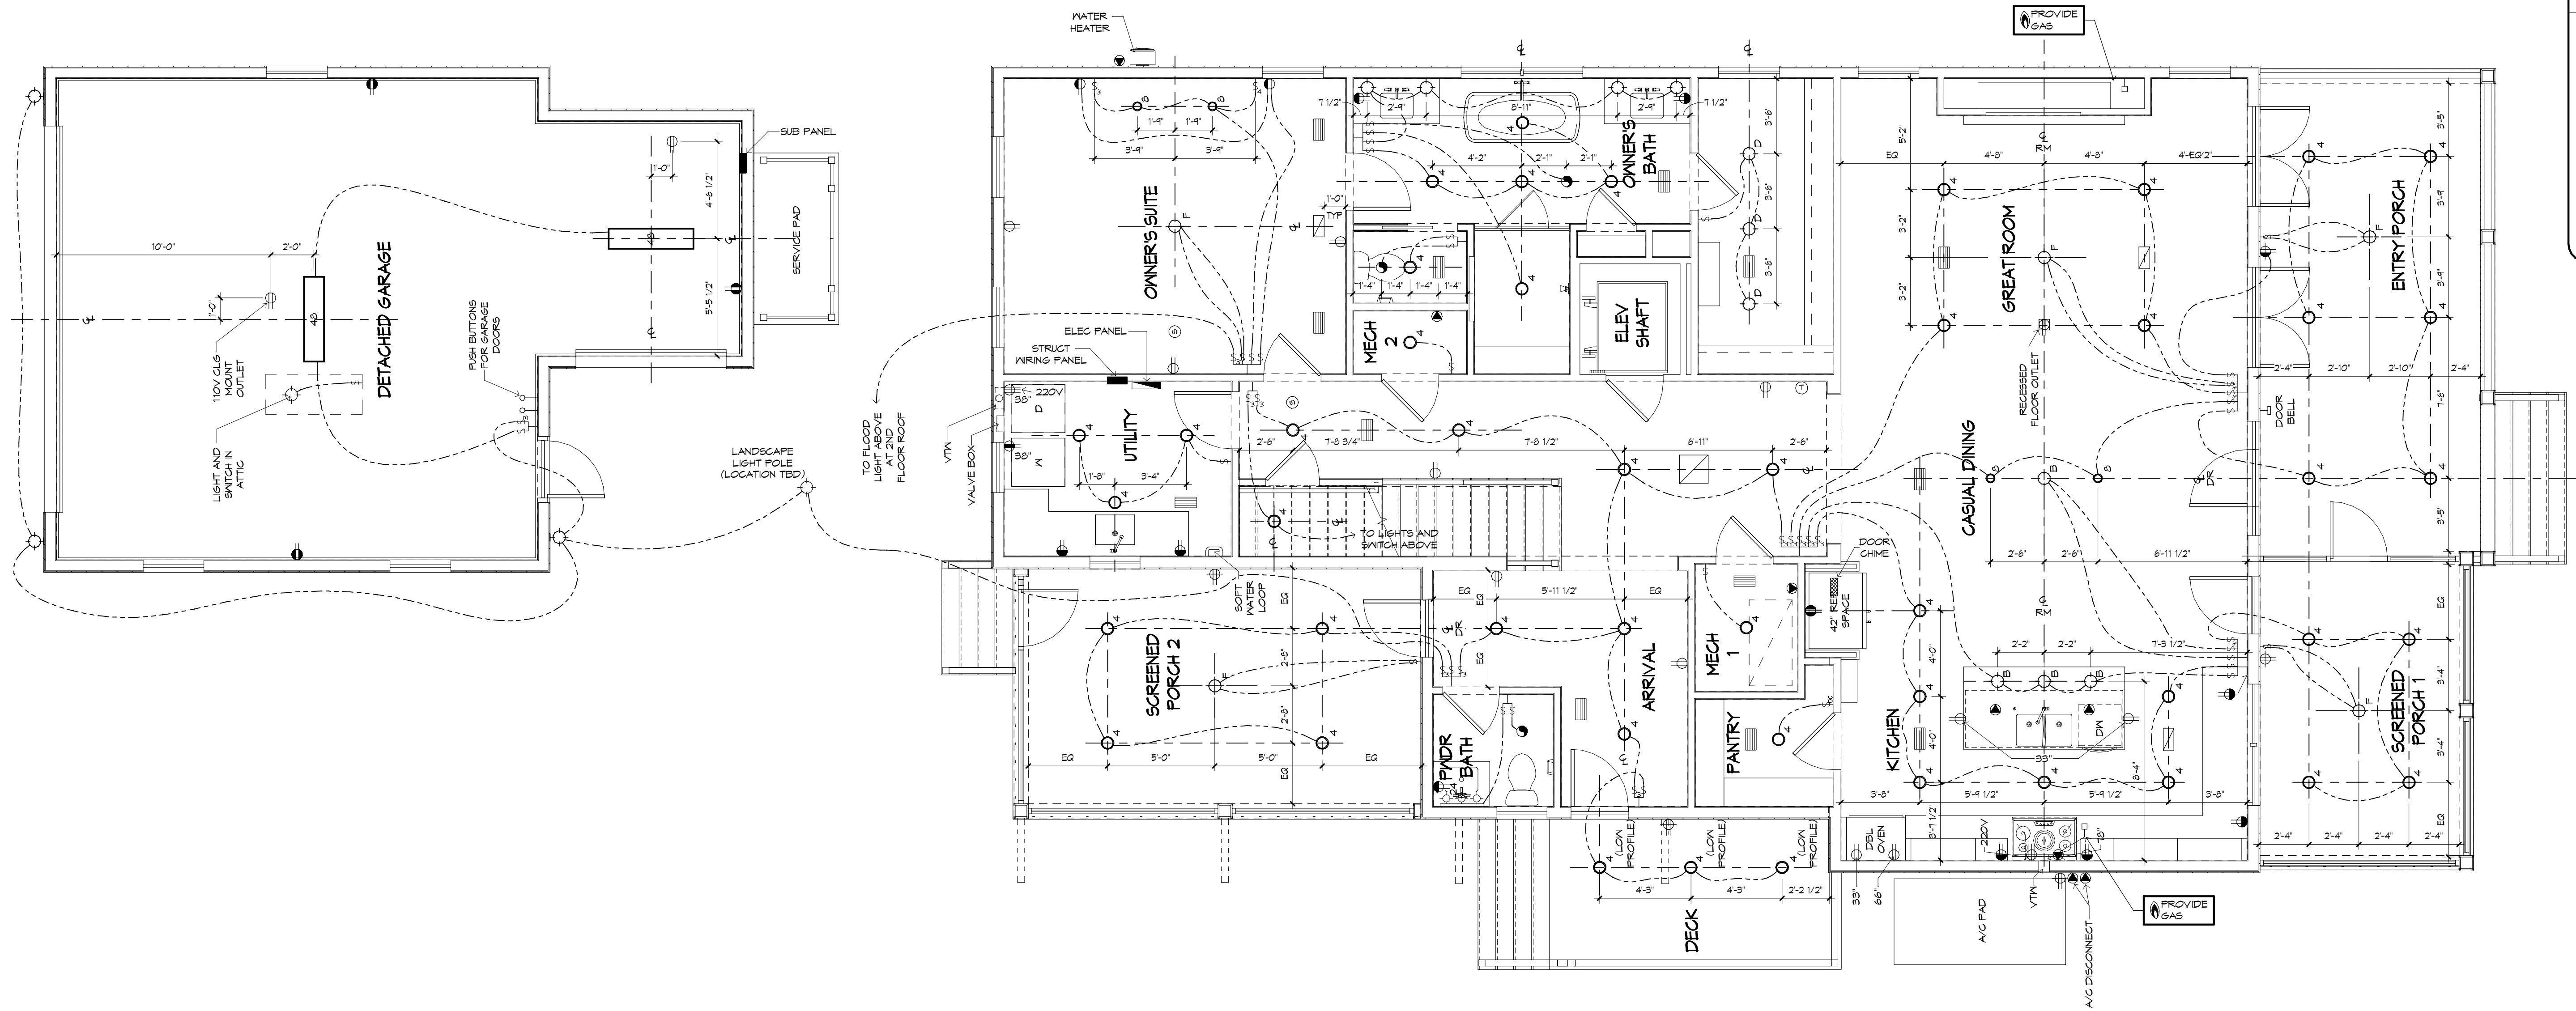

1st FLOOR ELECTRICAL PLAN

1/4" = 1'-0"


WATER HEATER NOTE:
INSTALL WATER HEATER PER MANUFACTURERS INSTALLATION INSTRUCTIONS AND CURRENT APPLICABLE CODES

LOW VOLTAGE NOTE:
BUILDING COMPANY TO COORDINATE ALL TV AND CABLE OUTLETS W/LOW VOLTAGE CONTRACTOR


LED LIGHTING NOTE:
ALL LED LIGHTING, INCLUDING RECESSED CAN BULBS, LED TAPE LIGHT, UNDER CABINET LIGHTING AND ACCENT LIGHTING SHALL BE 3000K.

NOTE:
VERIFY CLEARANCE OF TRIM IN ALL CEILINGS AND SOFFITS WITH RECESSED CAN, A/C SUPPLY AND RETURN GRILLE LOCATIONS

!! NOTE !!
UNDER CABINET LIGHTING 4 SWITCHES SHOWN FOR LOCATION PURPOSES ONLY. PLEASE REFER TO BUILDING COMPANY STANDARDS.

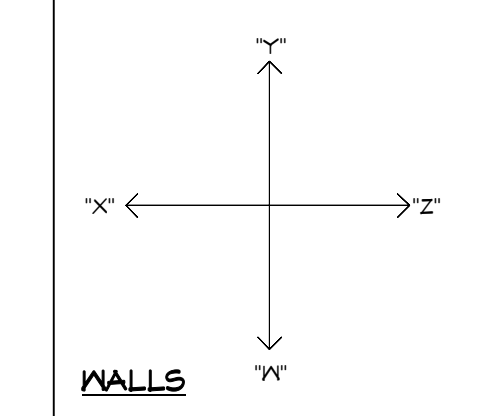

MECHANICAL DISCLAIMER
ANY DUCT ROUTING AND HVAC EQUIPMENT SHOWN ON THESE DRAWINGS ARE DIAGRAMMATIC ONLY. THE BUILDER IS SOLELY RESPONSIBLE FOR COORDINATING ALL ASPECTS OF MECHANICAL INSTALLATION WITH ALL TRADES. THE BUILDER SHALL COORDINATE BETWEEN THE PRE ENGINEERED TRUSS MFR AND/OR FRAMING REQUIREMENTS WITH THE MECHANICAL CONTRACTOR TO ENSURE ADEQUATE SPACE FOR DUCT ROUTING AND EQUIPMENT PLACEMENT AND SUPPORT. HVAC INSTALLATION SHALL BE INSTALLED ACCORDING TO ALL CURRENT STATE AND LOCAL MECHANICAL CODES.

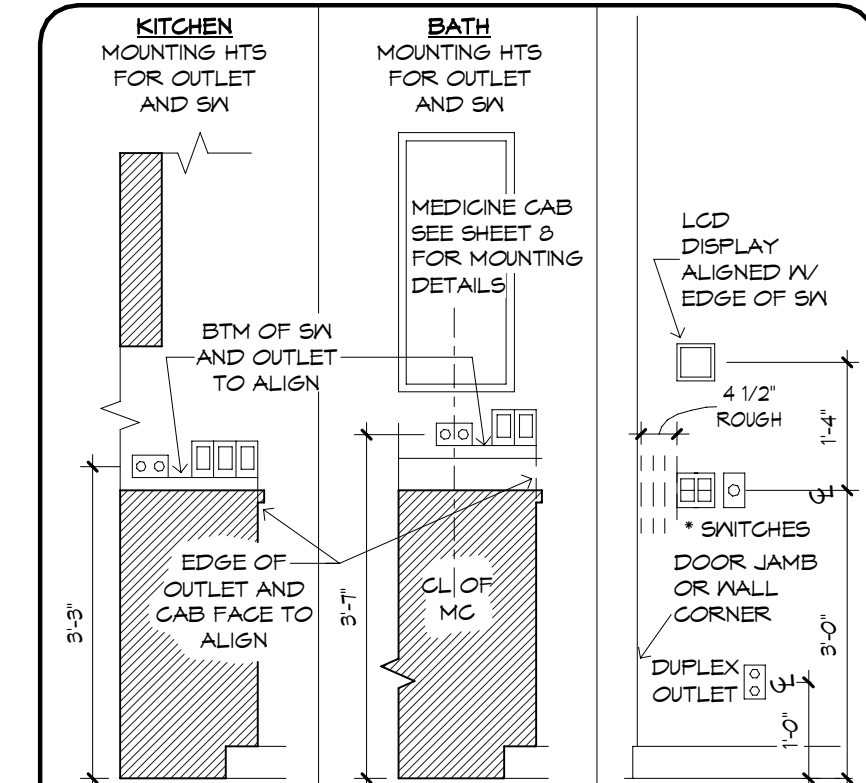


THE ITEMS BELOW ARE SHOWN FOR LOCATION PURPOSES ONLY. PLEASE REFER TO LOCAL SPECS TO DETERMINE WHETHER OR NOT THE FOLLOWING ITEMS ARE INCLUDED:

- LIGHTING OR ELECTRONICS (LCD DISPLAY OR LIGHTING AUTOMATION PUSH BUTTON CONTROLLER)
- VOLUME CONTROL KNOB

* USE MAX OF 6 GANG BOXES. FOR GANG BOXES OF 3 OR MORE THAT ARE LOCATED ON BLOCK WALL, CHOP OUT THE BLOCK TO ACCOMMODATE DEEPER BOX.

ELECTRICAL DETAILS
SCALE: 1/2"=1'-0" UPDATED 10/14/16

- ELECTRICAL LEGEND**
- ⊕ DUPLEX OUTLET (110V AT 12" OR AS NTD)
 - ⊕ DUPLEX OUTLET (110V AT 34") *
 - ⊕ DUPLEX OUTLET (110V AT 48") *
 - ⊕ DUPLEX OUTLET (110V AT 48") *
 - ⊕ SPLIT DPLX OUTLET (110V AT 12" TOP IS HOT WEATHERPROOF DPLX OUTLET (110V AT 12") WEATHERPROOF DPLX OUTLET (110V AT 12") TOP PLUS IS HOT
 - ⊕ 220V OUTLET
 - ⊕ RECESS FLOOR OUTLET
 - ⊕ SPECIAL PURPOSE CONN
 - ⊕ STRUCTURED WIRE COMBO OUTLET
 - ⊕ USB PORT FOR OUTLETS (110V AT 12" OR AS NTD)
 - ⊕ SW SEE ELEC DTL
 - ⊕ 3-WAY SW SEE ELEC DTL
 - ⊕ 4-WAY SW SEE ELEC DTL
 - ⊕ 1-GANG COMBINATION FAN / LIGHT SWITCH
 - ⊕ OCCUPANCY/MOTION DETECTOR SWITCH
 - ⊕ PUSH-BUTTON FOR GARAGE DOOR AT 60"
 - ⊕ DIMMER SW AT 36"
 - ⊕ PUSH-BUTTON DOORBELL
 - ⊕ CLG MNT LST FIXTURE
 - ⊕ CLG MNT PRENRE - FIXTURE BY OWNER
 - ⊕ SURFACE MNT FIXTURE
 - ⊕ 7" SURFACE MNT 3000K, 1000 LUMEN, LED FIXTURE
 - ⊕ WALL MNT FIXTURE
 - ⊕ 6" ROUND RECESS 3000K LED RETROFIT TRIM W/OPEN BAFFLE
 - ⊕ 4" MINI ROUND RECESS 3000K LED RETROFIT TRIM W/OPEN BAFFLE
 - ⊕ 4" MINI ROUND RECESS 3000K LED EYEBALL TRIM
 - ⊕ 6" ROUND SLOPE CLG RECESS WITH 3000K LED BULB (INTERIOR SLOPED CLG)
 - ⊕ 2 1/2" MINI ROUND LED 3000K
 - ⊕ CLG FAN/LIGHT PRENRE AND SWITCHES
 - ⊕ SMOKE DETECTOR OR COMBO SMOKE & CARBON MONOXIDE DETECTOR, PER CODE
 - ⊕ UNDER CENT LED 9"
 - ⊕ UNDER CENT LED 14"
 - ⊕ UNDER CENT LED 22"
 - ⊕ UNDER CENT LED 30"
 - ⊕ 48" CLG MNT 3000K, LED FIXTURE
 - ⊕ 24" VANITY LIGHTING (SEE SPECS)
 - ⊕ 36" VANITY LIGHTING (SEE SPECS)
 - ⊕ EXHAUST FAN / LIGHT FIXTURE COMBO
 - ⊕ EXHAUST FAN
 - ⊕ SOFFIT MNT FLOOD LIGHT
 - ⊕ CLG MNT SPEAKER
 - ⊕ CHIMES
 - ⊕ ELEC PANEL
 - ⊕ STRUCTURED WIRING PANEL
 - ⊕ CLG RETURN AIR
 - ⊕ A/C REGISTER
 - ⊕ THERMOSTAT
 - ⊕ SECURITY PAD
- * NOTE: ALL OUTLETS ABOVE COUNTERS SHALL BE MOUNTED HORIZONTALLY
- * NOTE: ALL 125V, 15 AND 20 AMP OUTLETS TO BE TAMPER-RESISTANT IN AREAS SPECIFIED BY NEC 2014 408.12
- * NOTE: ALL EXTERIOR OUTLETS, OUTLETS IN GARAGE, WALL OUTLETS IN KITCHENS AND BATHROOMS AND ALL OUTLETS WITHIN 6'-0" OF A WATER SOURCE SHALL BE GFI. ALL NON-GFI OR 220V OUTLETS ARE PROTECTED BY AN ARC-FAULT CIRCUIT INTERRUPTER. ALL HEIGHTS TO CENTERLINE AFF.
- * NOTE: LIGHTS, FANS, SMOKE DETECTORS, A/C SUPPLIES AND RETURN AIRS TO BE PLACED ON CENTERLINES OF DOORS, HALLS AND HALLWAYS, TYP UNO
- * NOTE: COMBINATION SMOKE & CARBON MONOXIDE DETECTORS SHALL BE INSTALLED PER NFPA72 CHAPTER 24 AND FBGR, 6TH EDITION, SECTION R314 & 315
- * NOTE: COORDINATE LOCATION OF ALL REG ELECTRICAL, CABLE, AUDIO/VIDEO & DATA RECEPTACLES W/ MOUNTING HARDWARE & MFR INSTALLATION REG FOR ALL FLAT PANEL DISPLAYS.
- UPDATED 6/30/20

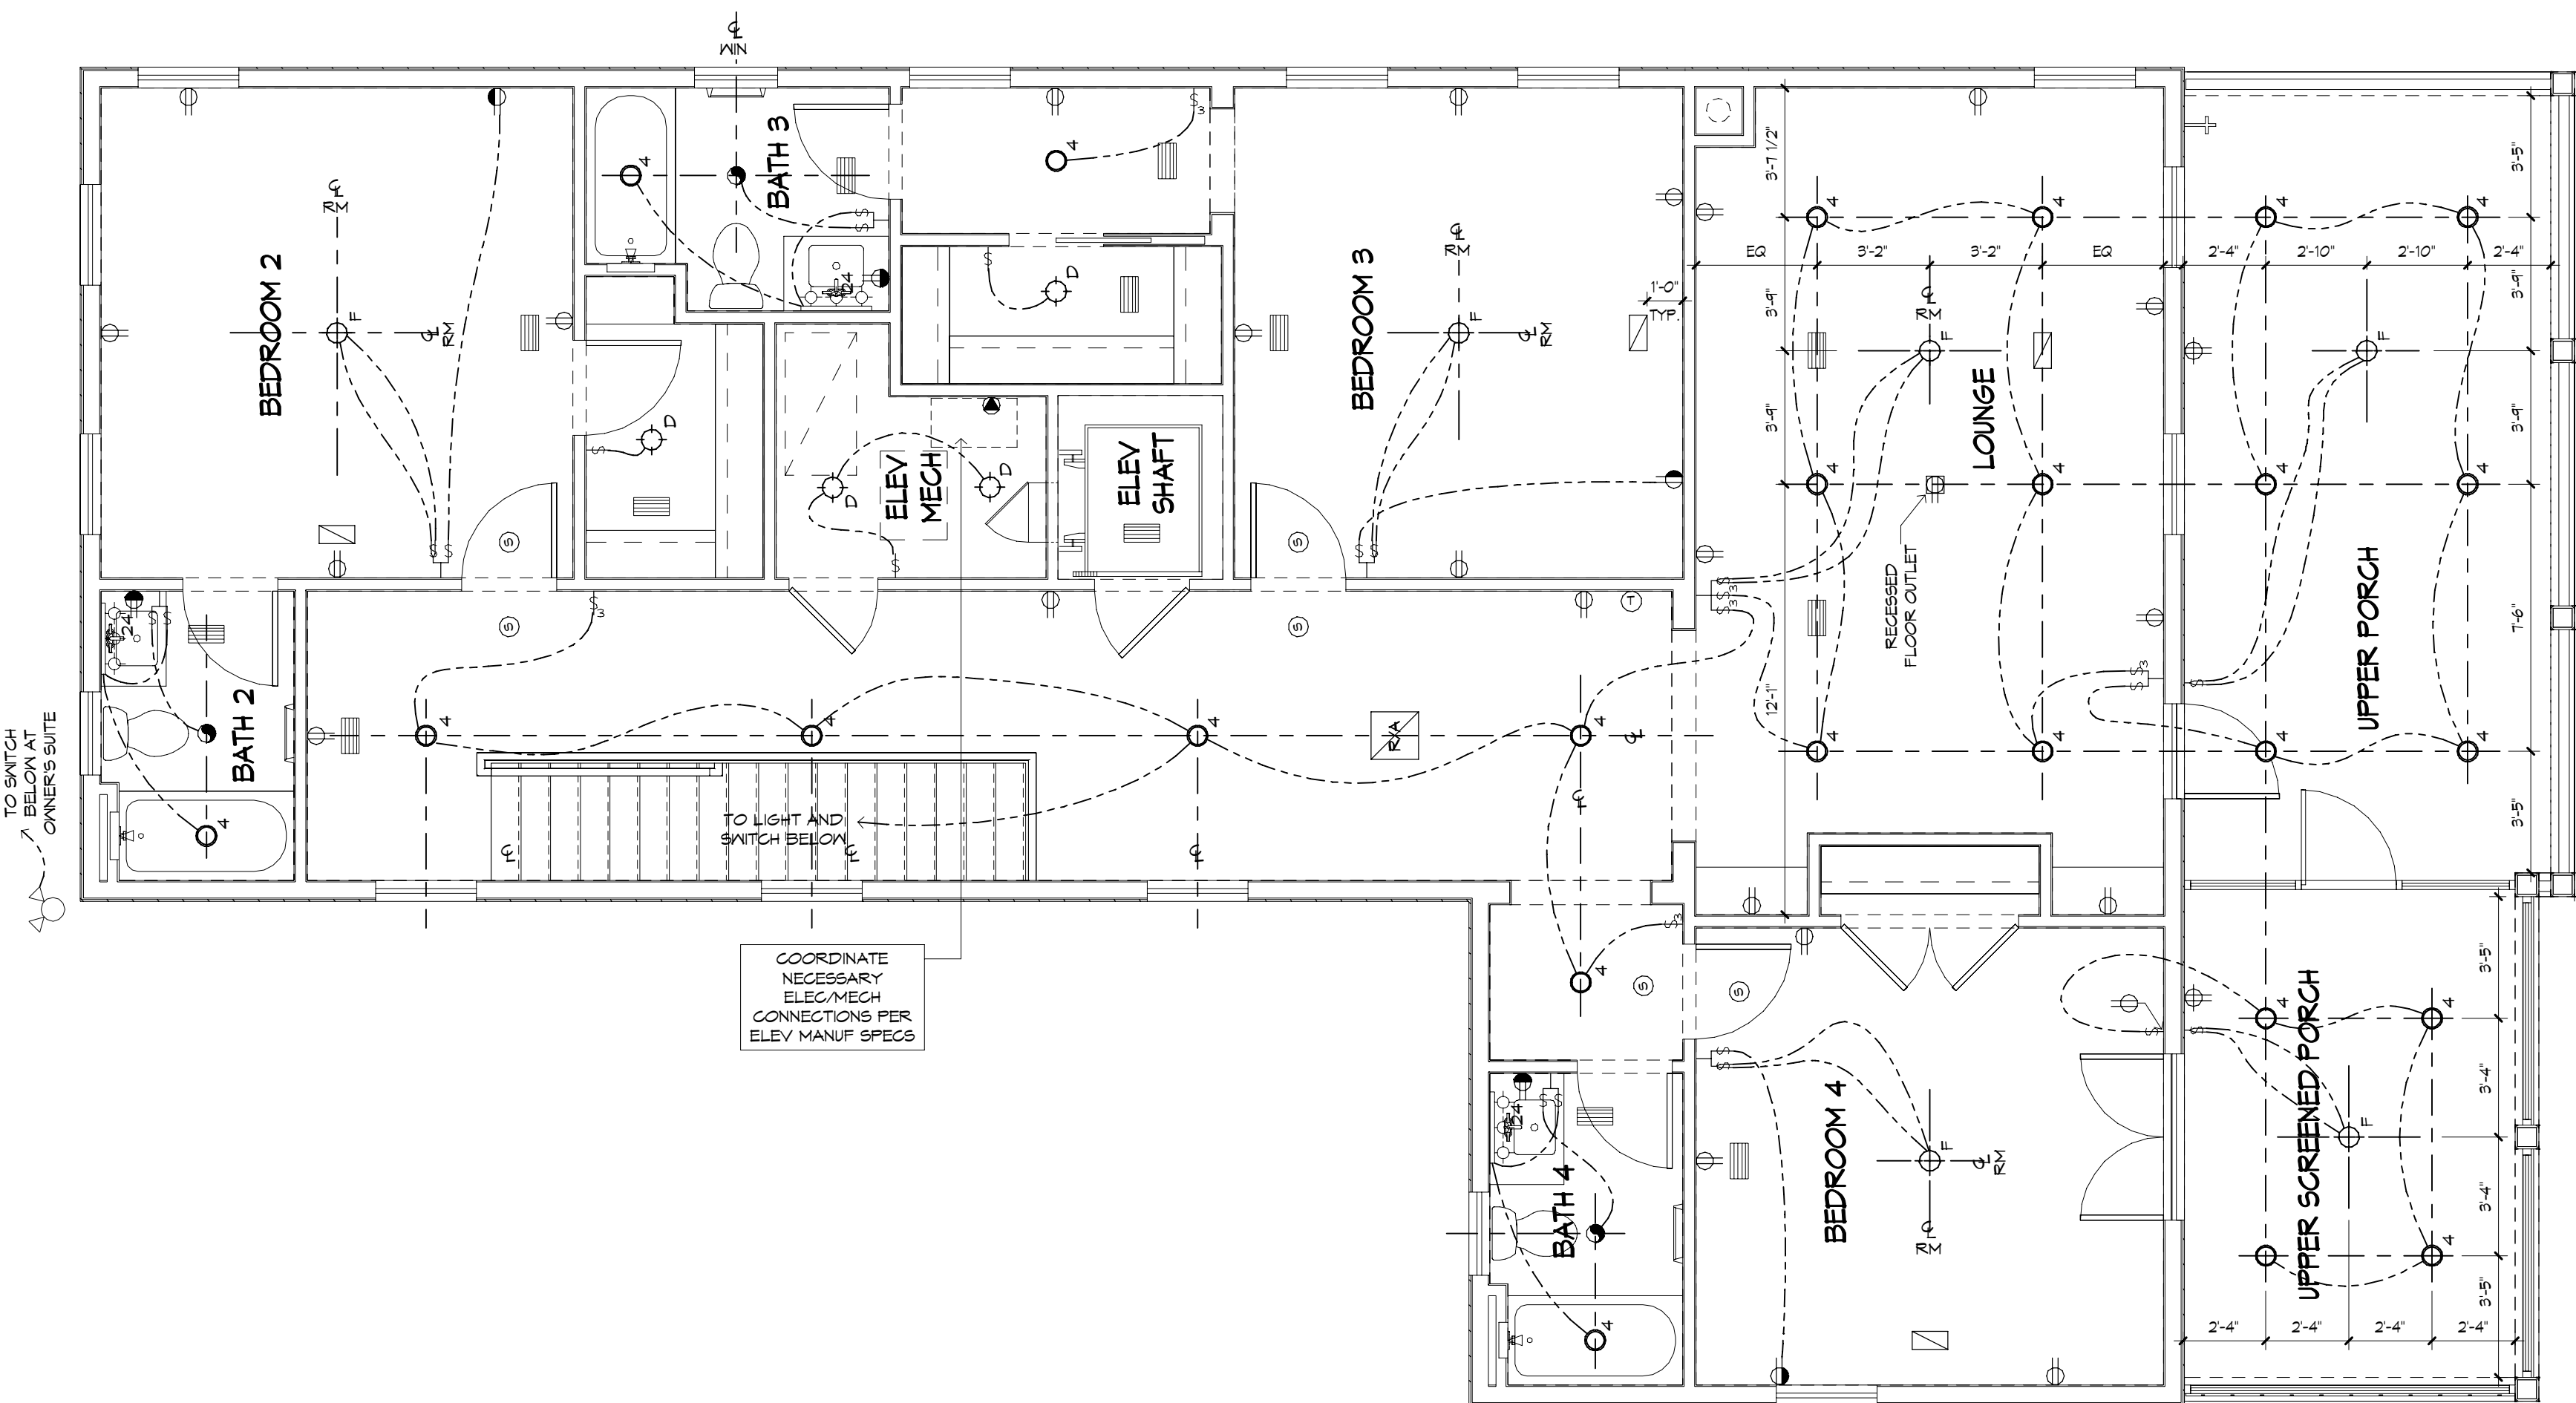

2nd FLOOR ELECTRICAL PLAN
1/4" = 1'-0"

WATER HEATER NOTE:
INSTALL WATER HEATER PER MANUFACTURERS INSTALLATION INSTRUCTIONS AND CURRENT APPLICABLE CODES

LOW VOLTAGE NOTE:
BUILDING COMPANY TO COORDINATE ALL TV AND CABLE OUTLETS W/LOW VOLTAGE CONTRACTOR

LED LIGHTING NOTE:
ALL LED LIGHTING, INCLUDING RECESSED CAN BULBS, LED TAPE LIGHT, UNDER CABINET LIGHTING AND ACCENT LIGHTING SHALL BE 3000K.

NOTE:
VERIFY CLEARANCE OF TRIM IN ALL CEILINGS AND SOFFITS WITH RECESSED CAN, A/C SUPPLY AND RETURN GRILLE LOCATIONS

!! NOTE !!
UNDER CABINET LIGHTING & SWITCHES SHOWN FOR LOCATION PURPOSES ONLY. PLEASE REFER TO BUILDING COMPANY STANDARDS.

MECHANICAL DISCLAIMER
ANY DUCT ROUTING AND HVAC EQUIPMENT SHOWN ON THESE DRAWINGS ARE DIAGRAMMATIC ONLY. THE BUILDER IS SOLELY RESPONSIBLE FOR COORDINATING ALL ASPECTS OF MECHANICAL INSTALLATION WITH ALL TRADES. THE BUILDER SHALL COORDINATE BETWEEN THE PRE ENGINEERED TRUSS MFR AND/OR FRAMING REQUIREMENTS WITH THE MECHANICAL CONTRACTOR TO ENSURE ADEQUATE SPACE FOR DUCT ROUTING AND EQUIPMENT PLACEMENT AND SUPPORT. HVAC INSTALLATION SHALL BE INSTALLED ACCORDING TO ALL CURRENT STATE AND LOCAL MECHANICAL CODES.

KITCHEN
MOUNTING HTS FOR OUTLET AND SW
BTM OF SW AND OUTLET TO ALIGN
EDGE OF OUTLET AND CAB FACE TO ALIGN

BATH
MOUNTING HTS FOR OUTLET AND SW
MEDICINE CAB SEE SHEET 8 FOR MOUNTING DETAILS
CL OF MC
LCD DISPLAY ALIGNED W/ EDGE OF SW
4 1/2" ROUGH
DOOR JAMB OR WALL CORNER
SWITCHES
DUPLEX OUTLET

THE ITEMS BELOW ARE SHOWN FOR LOCATION PURPOSES ONLY. PLEASE REFER TO LOCAL SPECS TO DETERMINE WHETHER OR NOT THE FOLLOWING ITEMS ARE INCLUDED:

- [Symbol] LIGHTING OR ELECTRONICS (LCD DISPLAY OR LIGHTING AUTOMATION PUSH BUTTON CONTROLLER)
- [Symbol] VOLUME CONTROL KNOB

* USE MAX OF 6 GANG BOXES. FOR GANG BOXES OF 3 OR MORE THAT ARE LOCATED ON BLOCK WALL, CHP OUT THE BLOCK TO ACCOMMODATE DEEPER BOX.

NOTE: ALL DIMENSIONS ARE FOR ROUGH FRAMING

ELECTRICAL DETAILS
SCALE: 1/2"=1'-0" UPDATED 10/14/16

ELECTRICAL LEGEND

- [Symbol] DUPLEX OUTLET (110V AT 12" OR AS NTD)
- [Symbol] DUPLEX OUTLET (110V AT 34") *
- [Symbol] DUPLEX OUTLET (110V AT 43") *
- [Symbol] DUPLEX OUTLET (110V AT 45") *
- [Symbol] SPLIT DPLX OUTLET (110V AT 12") TOP IS HOT
- [Symbol] WEATHERPROOF DPLX OUTLET (110V AT 12")
- [Symbol] WEATHERPROOF DPLX OUTLET (110V AT 12") TOP PLUS IS HOT
- [Symbol] 220V OUTLET
- [Symbol] RECESS FLOOR OUTLET
- [Symbol] SPECIAL PURPOSE CONN
- [Symbol] STRUCTURED WIRE COMBO OUTLET
- [Symbol] USB PORT FOR OUTLETS (110V AT 12" OR AS NTD)
- [Symbol] SW SEE ELEC DTL
- [Symbol] 3-WAY SW SEE ELEC DTL
- [Symbol] 4-WAY SW SEE ELEC DTL
- [Symbol] 1-GANG COMBINATION FAN / LIGHT SWITCH
- [Symbol] OCCUPANCY/MOTION DETECTOR SWITCH
- [Symbol] PUSH-BUTTON FOR GARAGE DOOR AT 60"
- [Symbol] DIMMER SW AT 36"
- [Symbol] PUSH-BUTTON DOORBELL
- [Symbol] CLG MNT LST FIXTURE
- [Symbol] CLG MNT PREXIRE - FIXTURE BY OWNER
- [Symbol] SURFACE MNT FIXTURE
- [Symbol] 7" SURFACE MNT 3000K, 1000 LUMEN, LED FIXTURE
- [Symbol] WALL MNT FIXTURE
- [Symbol] 6" ROUND RECESS 3000K LED RETROFIT TRIM W/OPEN BAFFLE
- [Symbol] 4" MINI ROUND RECESS 3000K LED RETROFIT TRIM W/OPEN BAFFLE
- [Symbol] 4" MINI ROUND RECESS 3000K LED EYEBALL TRIM
- [Symbol] 6" ROUND SLOPE CLG RECESS WITH 3000K LED BULB (INTERIOR SLOPED CLG)
- [Symbol] 2 1/2" MINI ROUND LED 3000K
- [Symbol] CLG FAN/LIGHT PREXIRE AND SWITCHES
- [Symbol] SMOKE DETECTOR OR COMBO SMOKE & CARBON MONOXIDE DETECTOR, PER CODE
- [Symbol] UNDER CENT LED 9"
- [Symbol] UNDER CENT LED 14"
- [Symbol] UNDER CENT LED 22"
- [Symbol] UNDER CENT LED 30"
- [Symbol] 48" CLG MNT 3000K, LED FIXTURE
- [Symbol] 24" VANITY LIGHTING (SEE SPECS)
- [Symbol] 36" VANITY LIGHTING (SEE SPECS)
- [Symbol] EXHAUST FAN / LIGHT FIXTURE COMBO
- [Symbol] EXHAUST FAN
- [Symbol] SOFFIT MNT FLOOD LIGHT
- [Symbol] CLG MNT SPEAKER
- [Symbol] CHIMES
- [Symbol] ELEC PANEL
- [Symbol] STRUCTURED WIRING PANEL
- [Symbol] CLG RETURN AIR
- [Symbol] A/C REGISTER
- [Symbol] THERMOSTAT
- [Symbol] SECURITY PAD

* NOTE: ALL OUTLETS ABOVE COUNTERS SHALL BE MOUNTED HORIZONTALLY

* NOTE: ALL 125V, 15 AND 20 AMP OUTLETS TO BE TAMPER-RESISTANT IN AREAS SPECIFIED BY NEC 2014 406.12

* NOTE: ALL EXTERIOR OUTLETS, OUTLETS IN GARAGE, WALL OUTLETS IN KITCHENS AND BATHROOMS AND ALL OUTLETS WITHIN 6'-0" OF A WATER SOURCE SHALL BE GFI. ALL NON-GFI OR 220V OUTLETS ARE PROTECTED BY AN ARC-FAULT CIRCUIT INTERRUPTER. ALL HEIGHTS TO CENTERLINE AFF.

* NOTE: LIGHTS, FANS, SMOKE DETECTORS, A/C SUPPLIES AND RETURN AIRS TO BE PLACED ON CENTERLINES OF DOORS, HALLS AND HALLWAYS, TYP UNO

* NOTE: COMBINATION SMOKE & CARBON MONOXIDE DETECTORS SHALL BE INSTALLED PER NFPA72 CHAPTER 24 AND FBGR, 6TH EDITION, SECTION R314 & 315

* NOTE: COORDINATE LOCATION OF ALL REG ELECTRICAL, CABLE, AUDIO/VIDEO & DATA RECEPTACLES W/ MOUNTING HARDWARE & MFR INSTALLATION REQ FOR ALL FLAT PANEL DISPLAYS.

UPDATED 6/30/20