


ICW/NASSAU RIVER - ST. JOHNS RIVER MARSHES

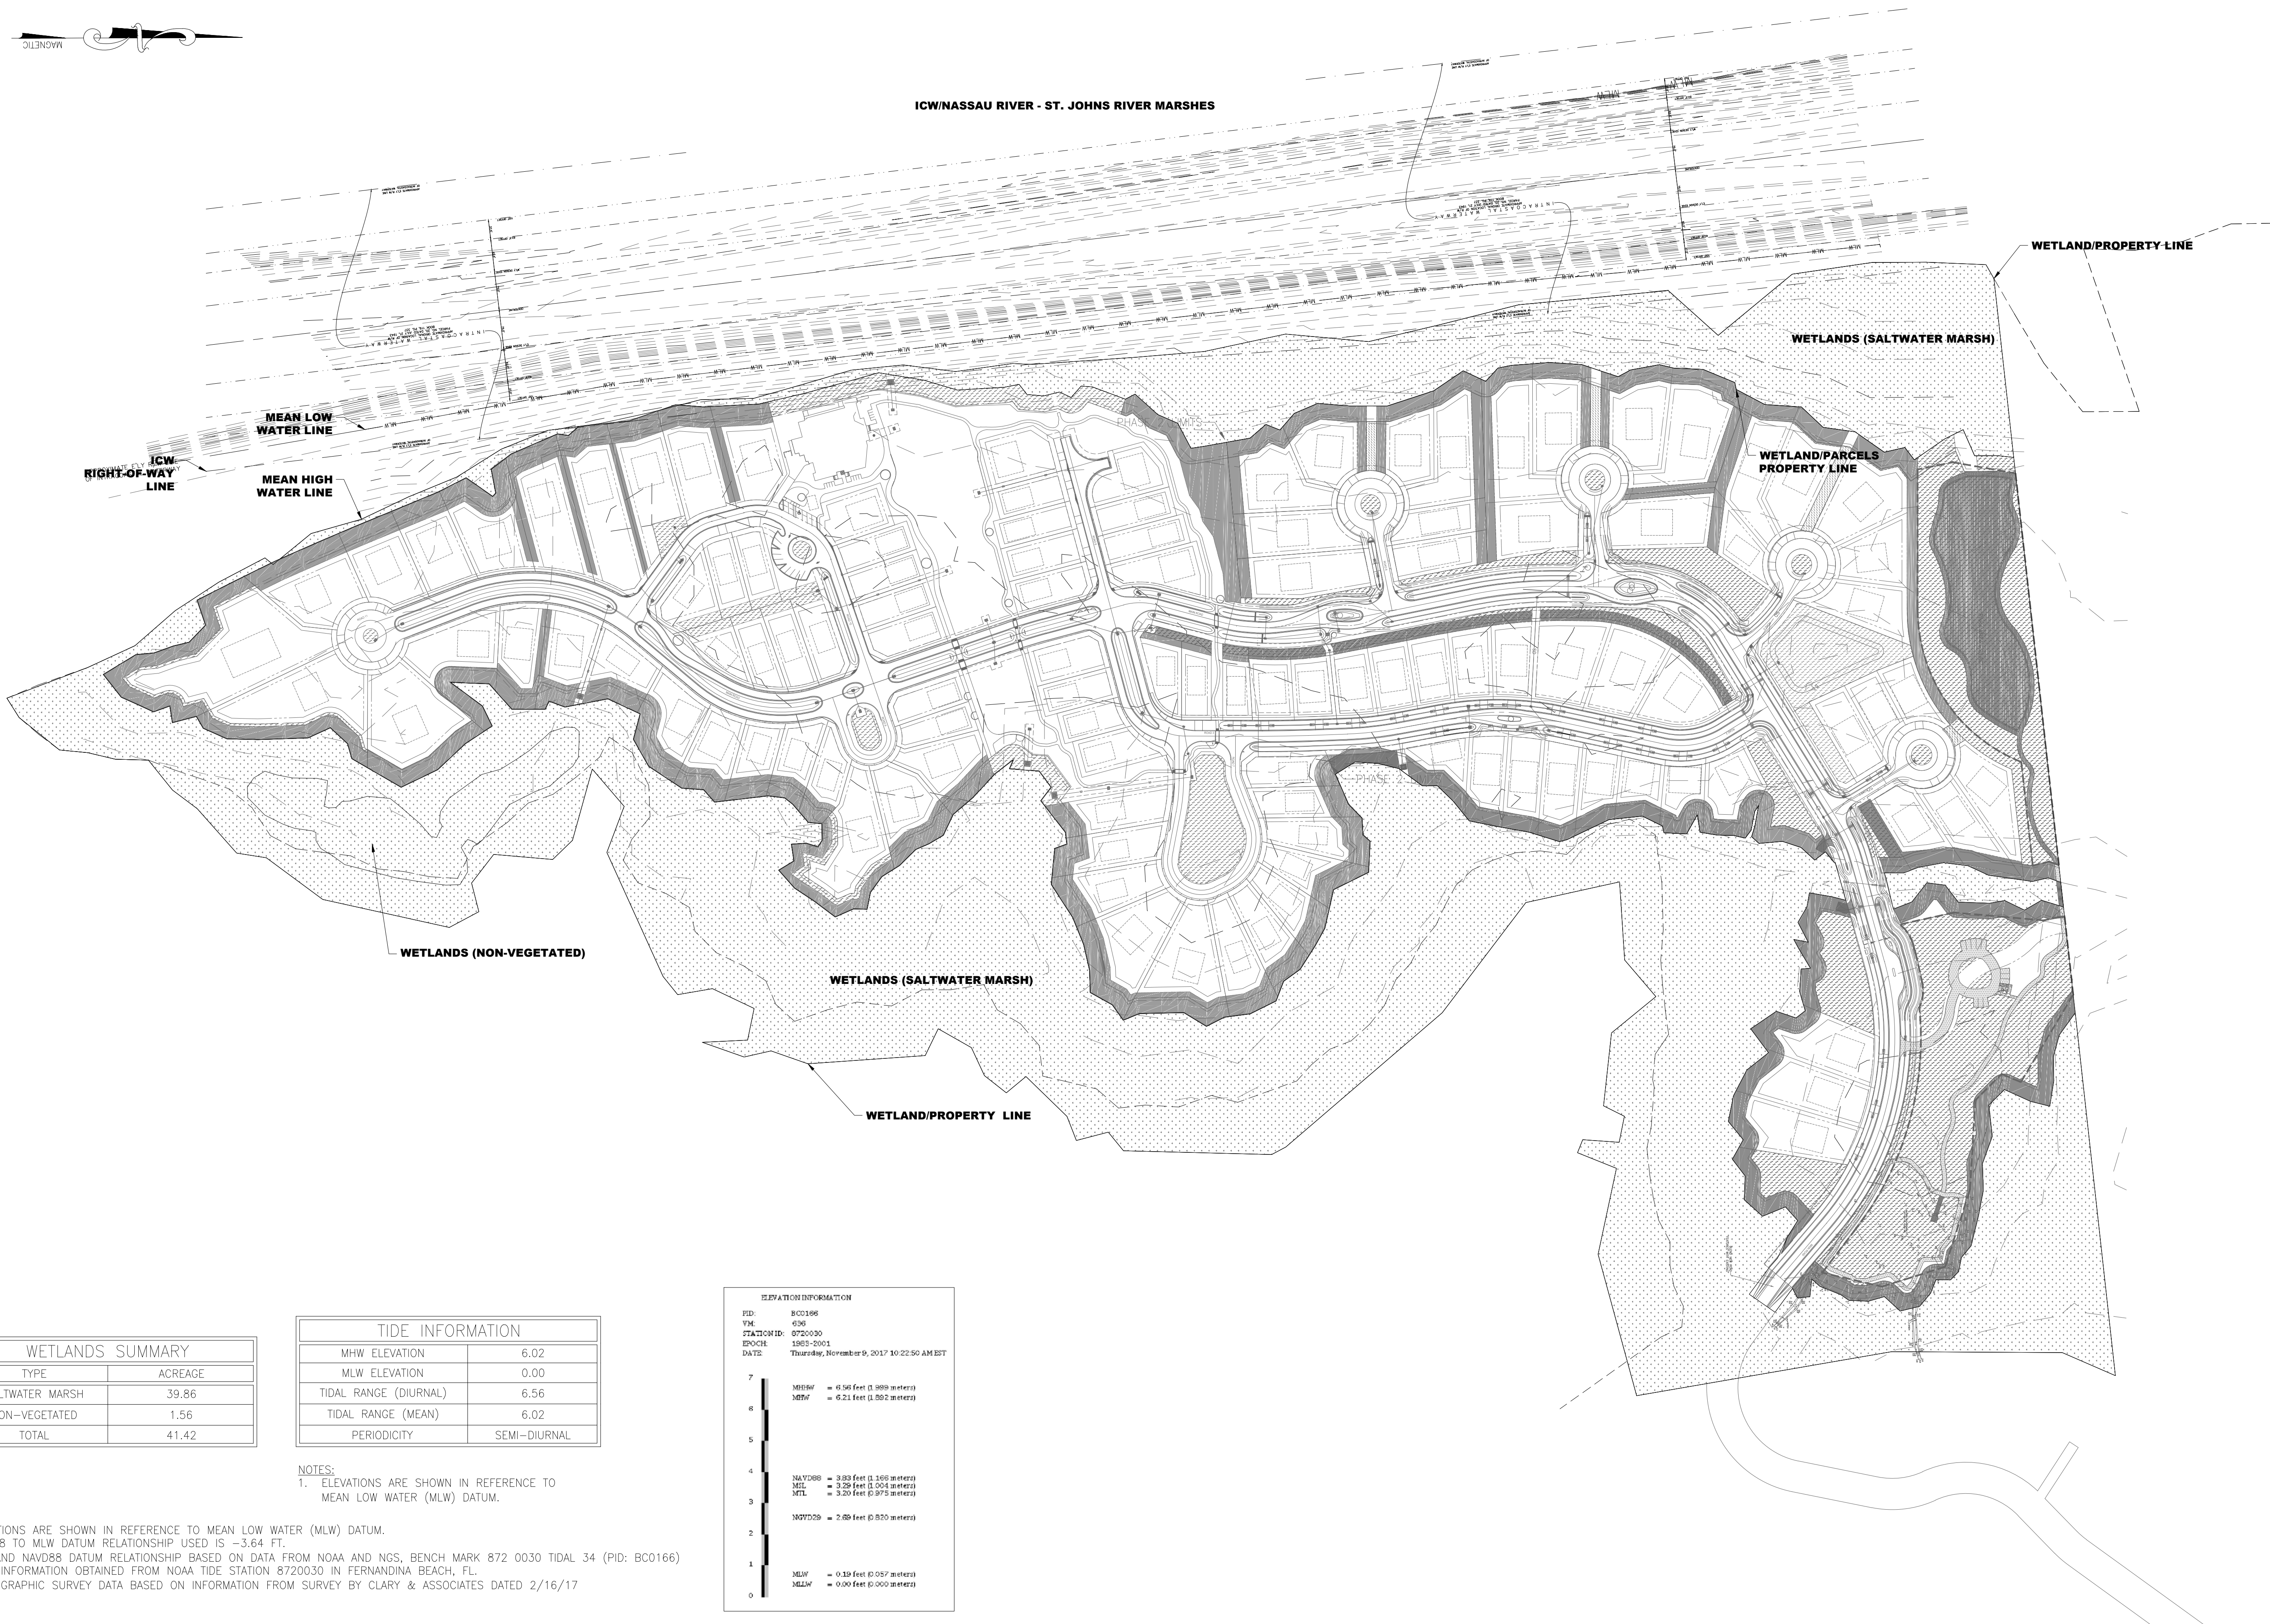


WETLANDS SUMMARY	
TYPE	ACREAGE
SALTWATER MARSH	39.86
NON-VEGETATED	1.56
TOTAL	41.42

TIDE INFORMATION	
MHW ELEVATION	6.02
MLW ELEVATION	0.00
TIDAL RANGE (DIURNAL)	6.56
TIDAL RANGE (MEAN)	6.02
PERIODICITY	SEMI-DIURNAL

NOTES:
1. ELEVATIONS ARE SHOWN IN REFERENCE TO MEAN LOW WATER (MLW) DATUM.

- NOTES:
- ELEVATIONS ARE SHOWN IN REFERENCE TO MEAN LOW WATER (MLW) DATUM.
 - NAVD88 TO MLW DATUM RELATIONSHIP USED IS -3.64 FT.
 - MLW AND NAVD88 DATUM RELATIONSHIP BASED ON DATA FROM NOAA AND NGS, BENCH MARK 872 0030 TIDAL 34 (PID: BC0166)
 - TIDAL INFORMATION OBTAINED FROM NOAA TIDE STATION 8720030 IN FERNANDINA BEACH, FL
 - HYDROGRAPHIC SURVEY DATA BASED ON INFORMATION FROM SURVEY BY CLARY & ASSOCIATES DATED 2/16/17

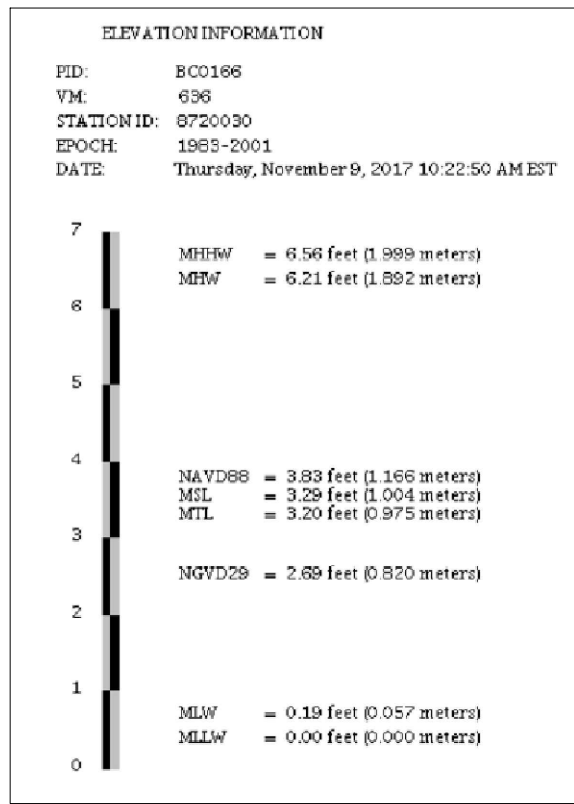

RS&H

RS&H, Inc.

10748 Deerwood Park Blvd. South
Jacksonville, Florida 32256-0597
904-256-2500 Fax 904-256-2503
www.rsandh.com

FL Cert. Nos. AAC001886 * IB26000956 * 5620 * LCC000210 * GB238

**THE RANGE
AT
CRANE ISLAND, LLC
4001 CENTURION WAY
FERNANDINA BEACH, FL
32034**

**CRANE ISLAND
SUBDIVISION
FERNANDINA BEACH, FL
32034**

CONSULTANTS

REVISIONS

NO.	DESCRIPTION	DATE

DATE ISSUED: 11/27/2017

REVIEWED BY: MAC

DRAWN BY: CBS

DESIGNED BY: MAC

AEP PROJECT NUMBER
501-0223-000

© 2017, RS&H, INC.




SHEET TITLE

**OVERALL
CRANE ISLAND DOCKS
EXISTING CONDITIONS**

SHEET NUMBER

C-100

PERMIT SET

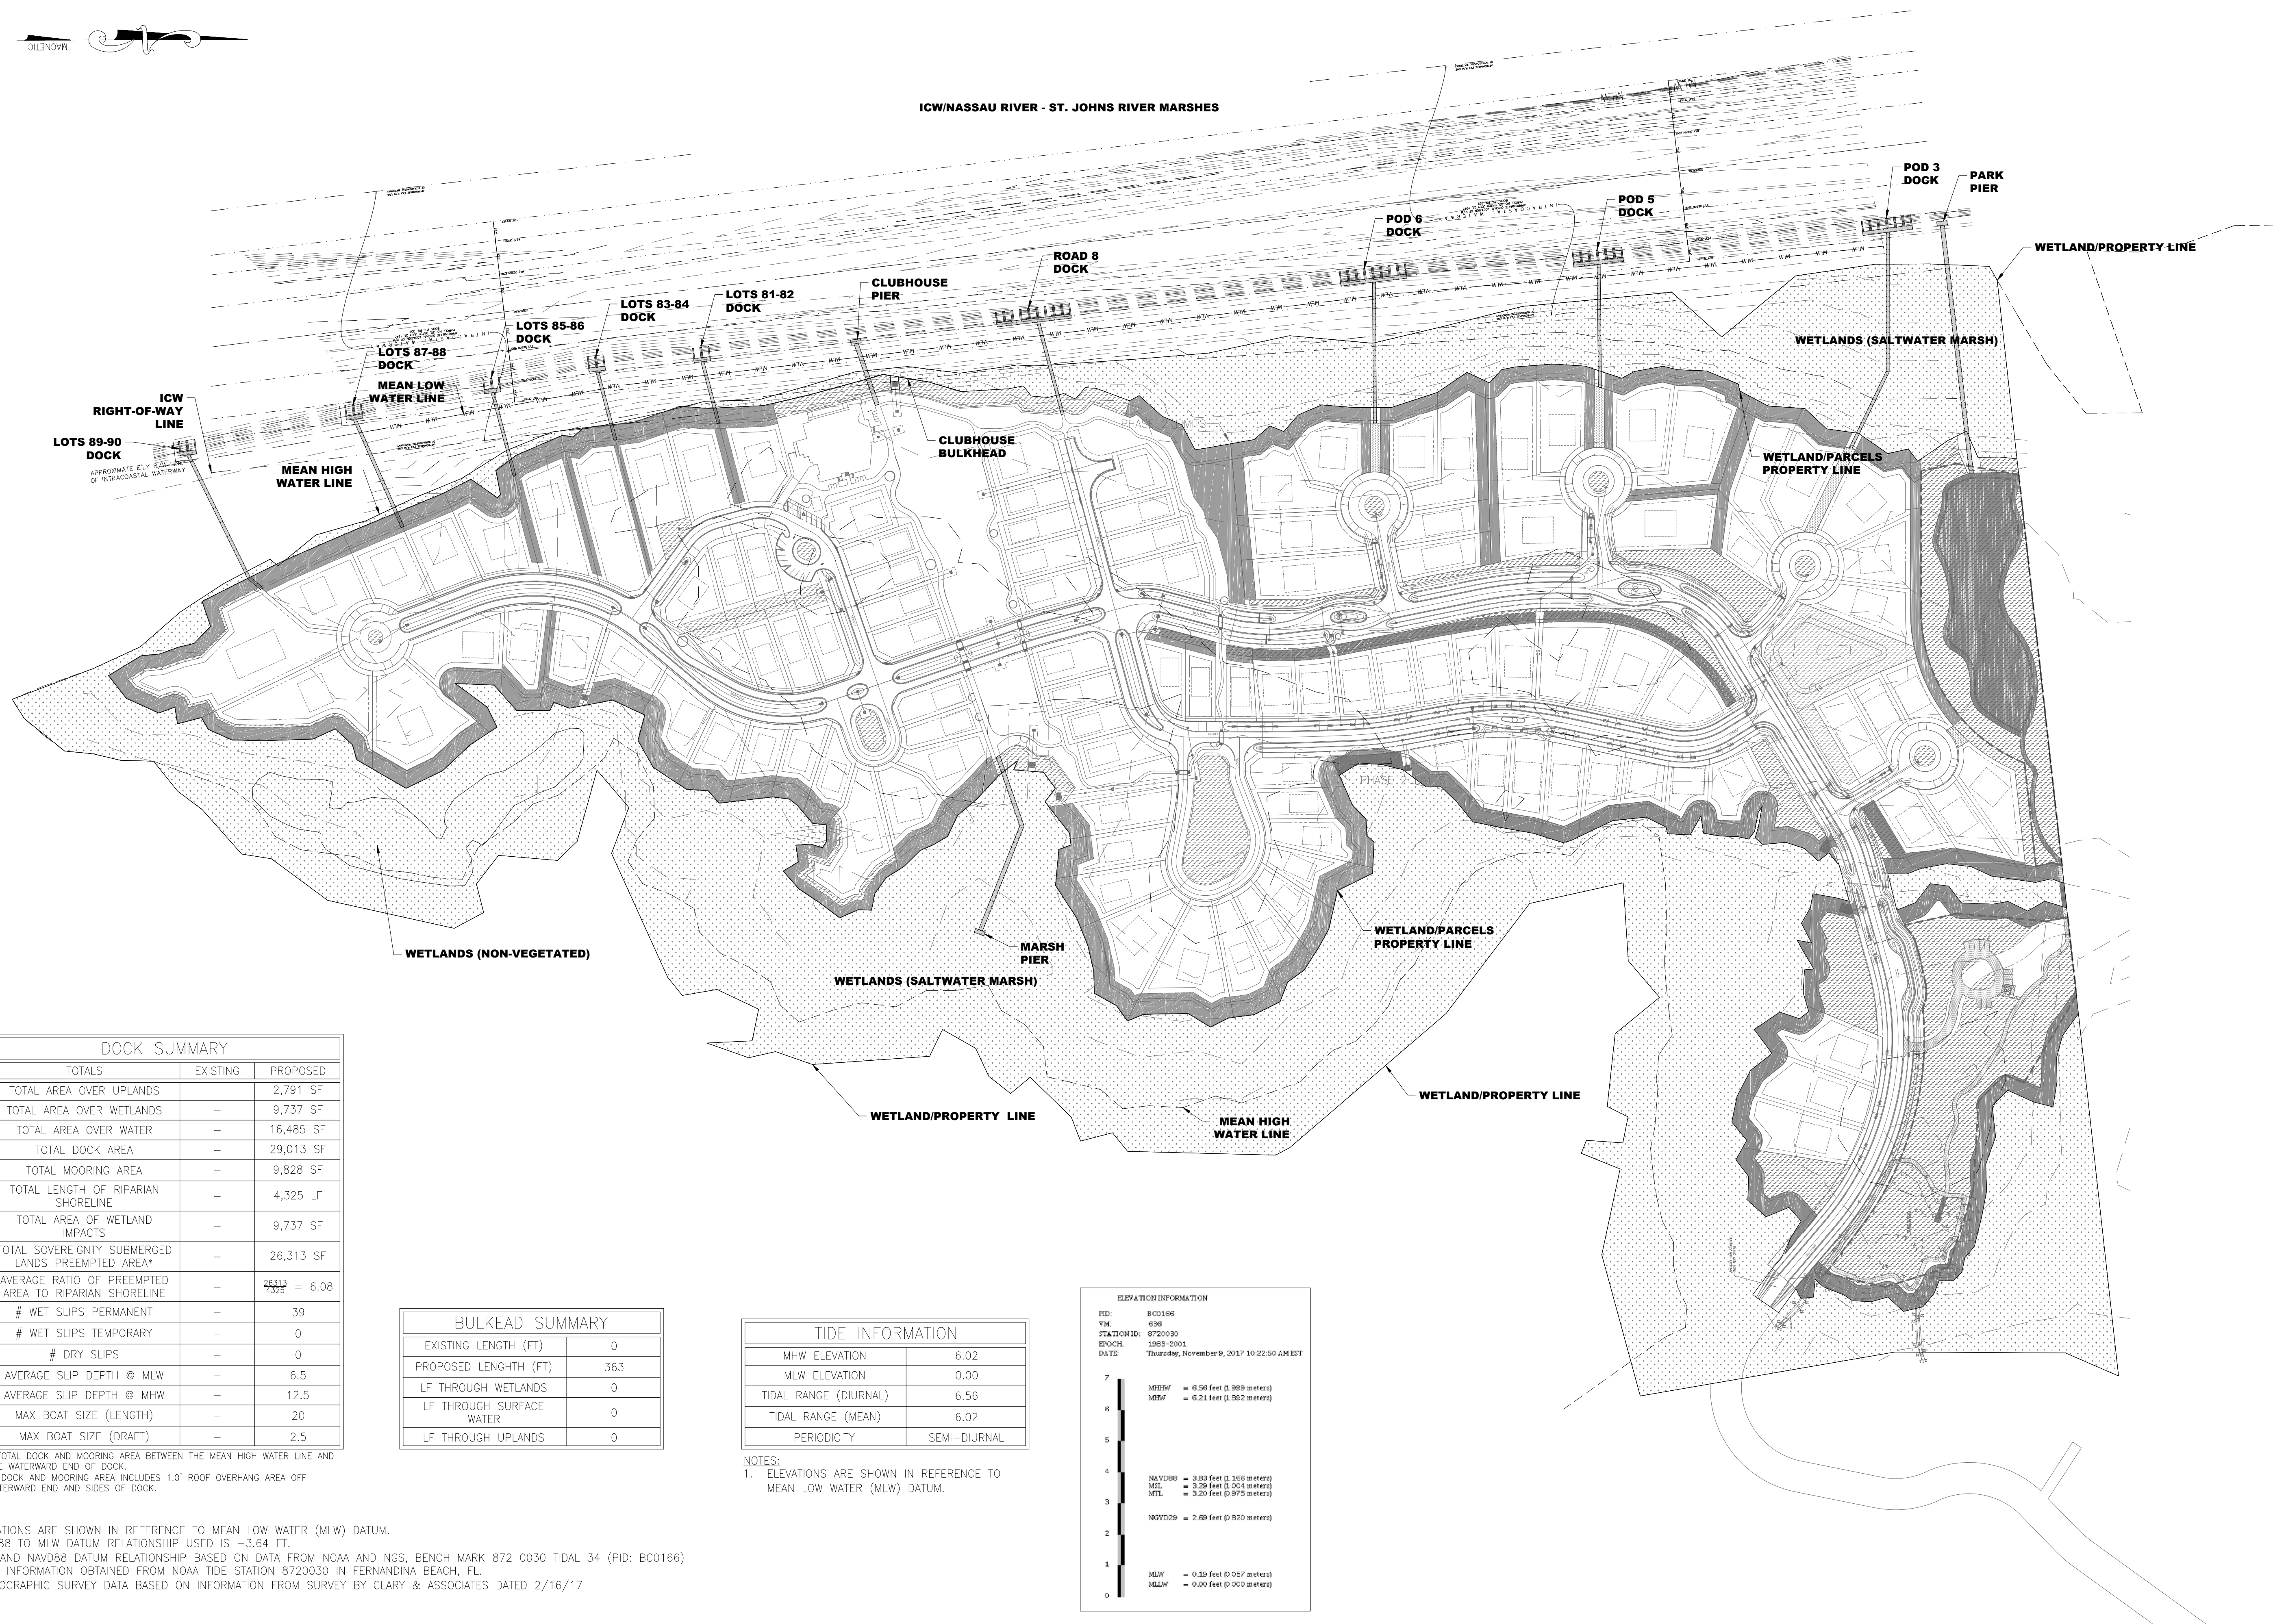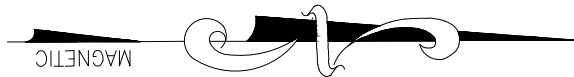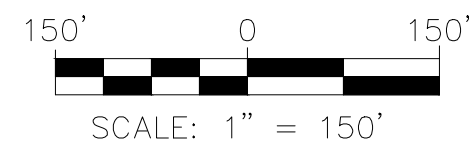


DOCK SUMMARY		
TOTALS	EXISTING	PROPOSED
TOTAL AREA OVER UPLANDS	—	2,791 SF
TOTAL AREA OVER WETLANDS	—	9,737 SF
TOTAL AREA OVER WATER	—	16,485 SF
TOTAL DOCK AREA	—	29,013 SF
TOTAL MOORING AREA	—	9,828 SF
TOTAL LENGTH OF RIPARIAN SHORELINE	—	4,325 LF
TOTAL AREA OF WETLAND IMPACTS	—	9,737 SF
TOTAL SOVEREIGNTY SUBMERGED LANDS PREEMPTED AREA*	—	26,313 SF
AVERAGE RATIO OF PREEMPTED AREA TO RIPARIAN SHORELINE	—	$\frac{26,313}{4,325} = 6.08$
# WET SLIPS PERMANENT	—	39
# WET SLIPS TEMPORARY	—	0
# DRY SLIPS	—	0
AVERAGE SLIP DEPTH @ MLW	—	6.5
AVERAGE SLIP DEPTH @ MHW	—	12.5
MAX BOAT SIZE (LENGTH)	—	20
MAX BOAT SIZE (DRAFT)	—	2.5

* TOTAL DOCK AND MOORING AREA BETWEEN THE MEAN HIGH WATER LINE AND THE WATERWARD END OF DOCK.
** DOCK AND MOORING AREA INCLUDES 1.0' ROOF OVERHANG AREA OFF WATERWARD END AND SIDES OF DOCK.

BULKHEAD SUMMARY	
EXISTING LENGTH (FT)	0
PROPOSED LENGTH (FT)	363
LF THROUGH WETLANDS	0
LF THROUGH SURFACE WATER	0
LF THROUGH UPLANDS	0

TIDE INFORMATION	
MHW ELEVATION	6.02
MLW ELEVATION	0.00
TIDAL RANGE (DIURNAL)	6.56
TIDAL RANGE (MEAN)	6.02
PERIODICITY	SEMI-DIURNAL

NOTES:
1. ELEVATIONS ARE SHOWN IN REFERENCE TO MEAN LOW WATER (MLW) DATUM.

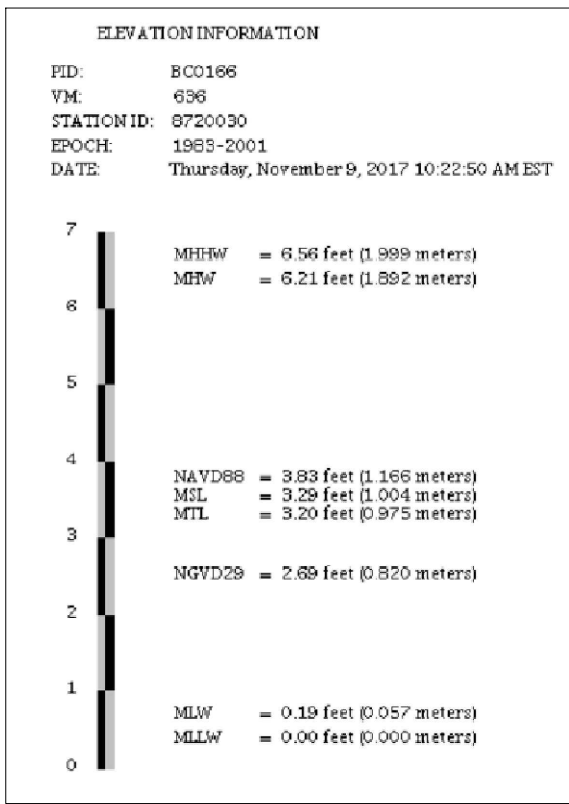

RS&H

RS&H, Inc.

10748 Deerwood Park Blvd. South
Jacksonville, Florida 32256-0597
904-256-2500 Fax 904-256-2503
www.rsandh.com

FL Cert. Nos. AAC001886 * IB26000956 * 5620 * LCC000210 * GB238

**THE RANGE
AT
CRANE ISLAND, LLC
4001 CENTURION WAY
FERNANDINA BEACH, FL
32034**

**CRANE ISLAND
SUBDIVISION
FERNANDINA BEACH, FL
32034**

CONSULTANTS

REVISIONS

NO.	DESCRIPTION	DATE

DATE ISSUED: 11/27/2017

REVIEWED BY: MAC

DRAWN BY: CBS

DESIGNED BY: MAC

AEP PROJECT NUMBER
501-0223-000

© 2017, RS&H, INC.


SHEET TITLE

**OVERALL
CRANE ISLAND DOCKS
PROPOSED PLAN**

SHEET NUMBER


C-101

PERMIT SET

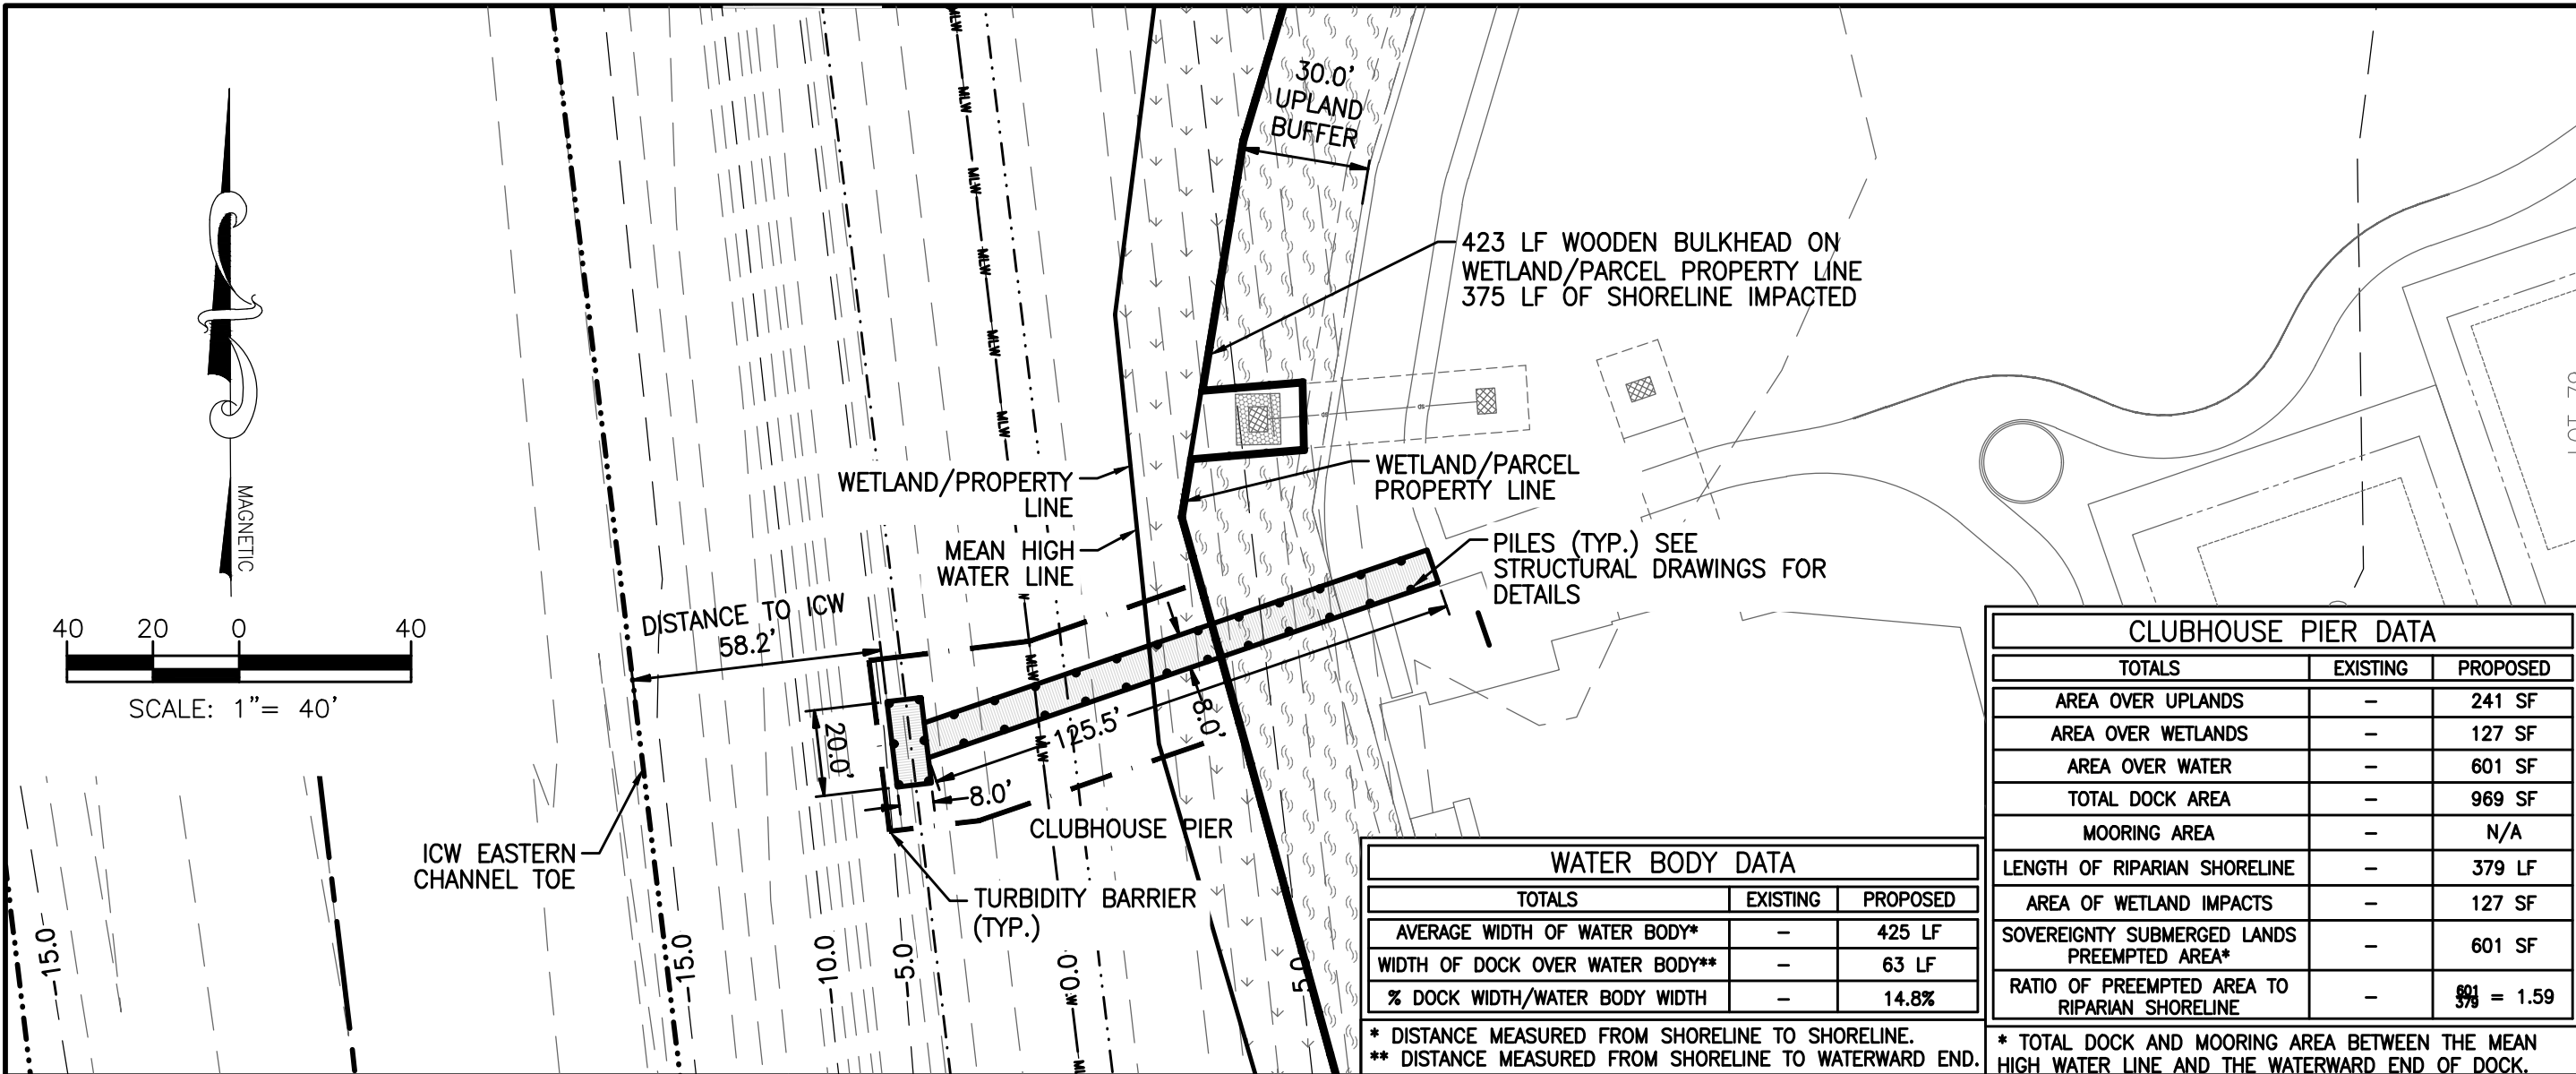


CLUBHOUSE PIER

CLUBHOUSE PIER PROFILE VIEW

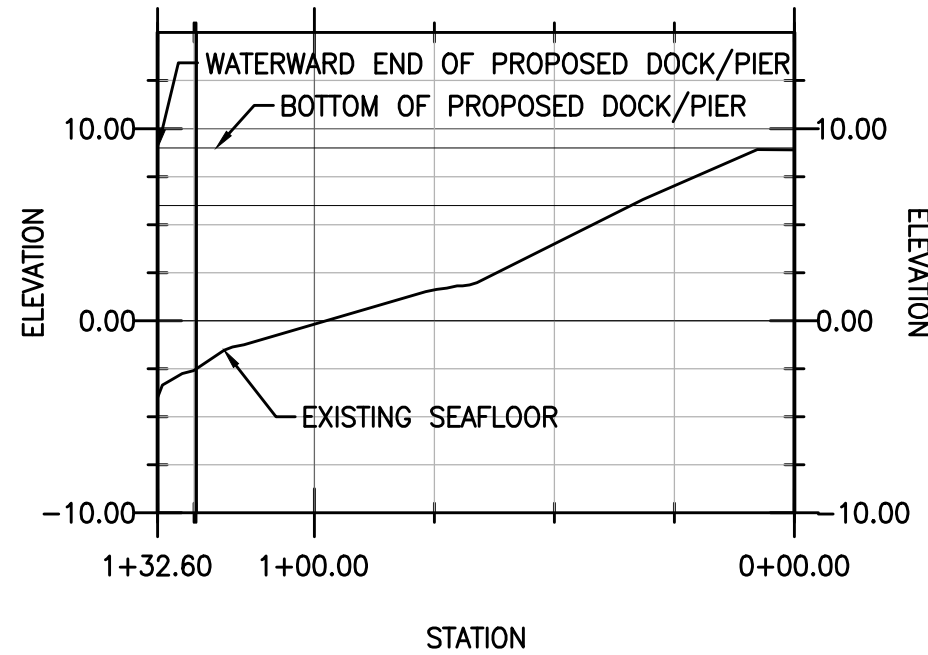


CLUBHOUSE PIER PROFILE

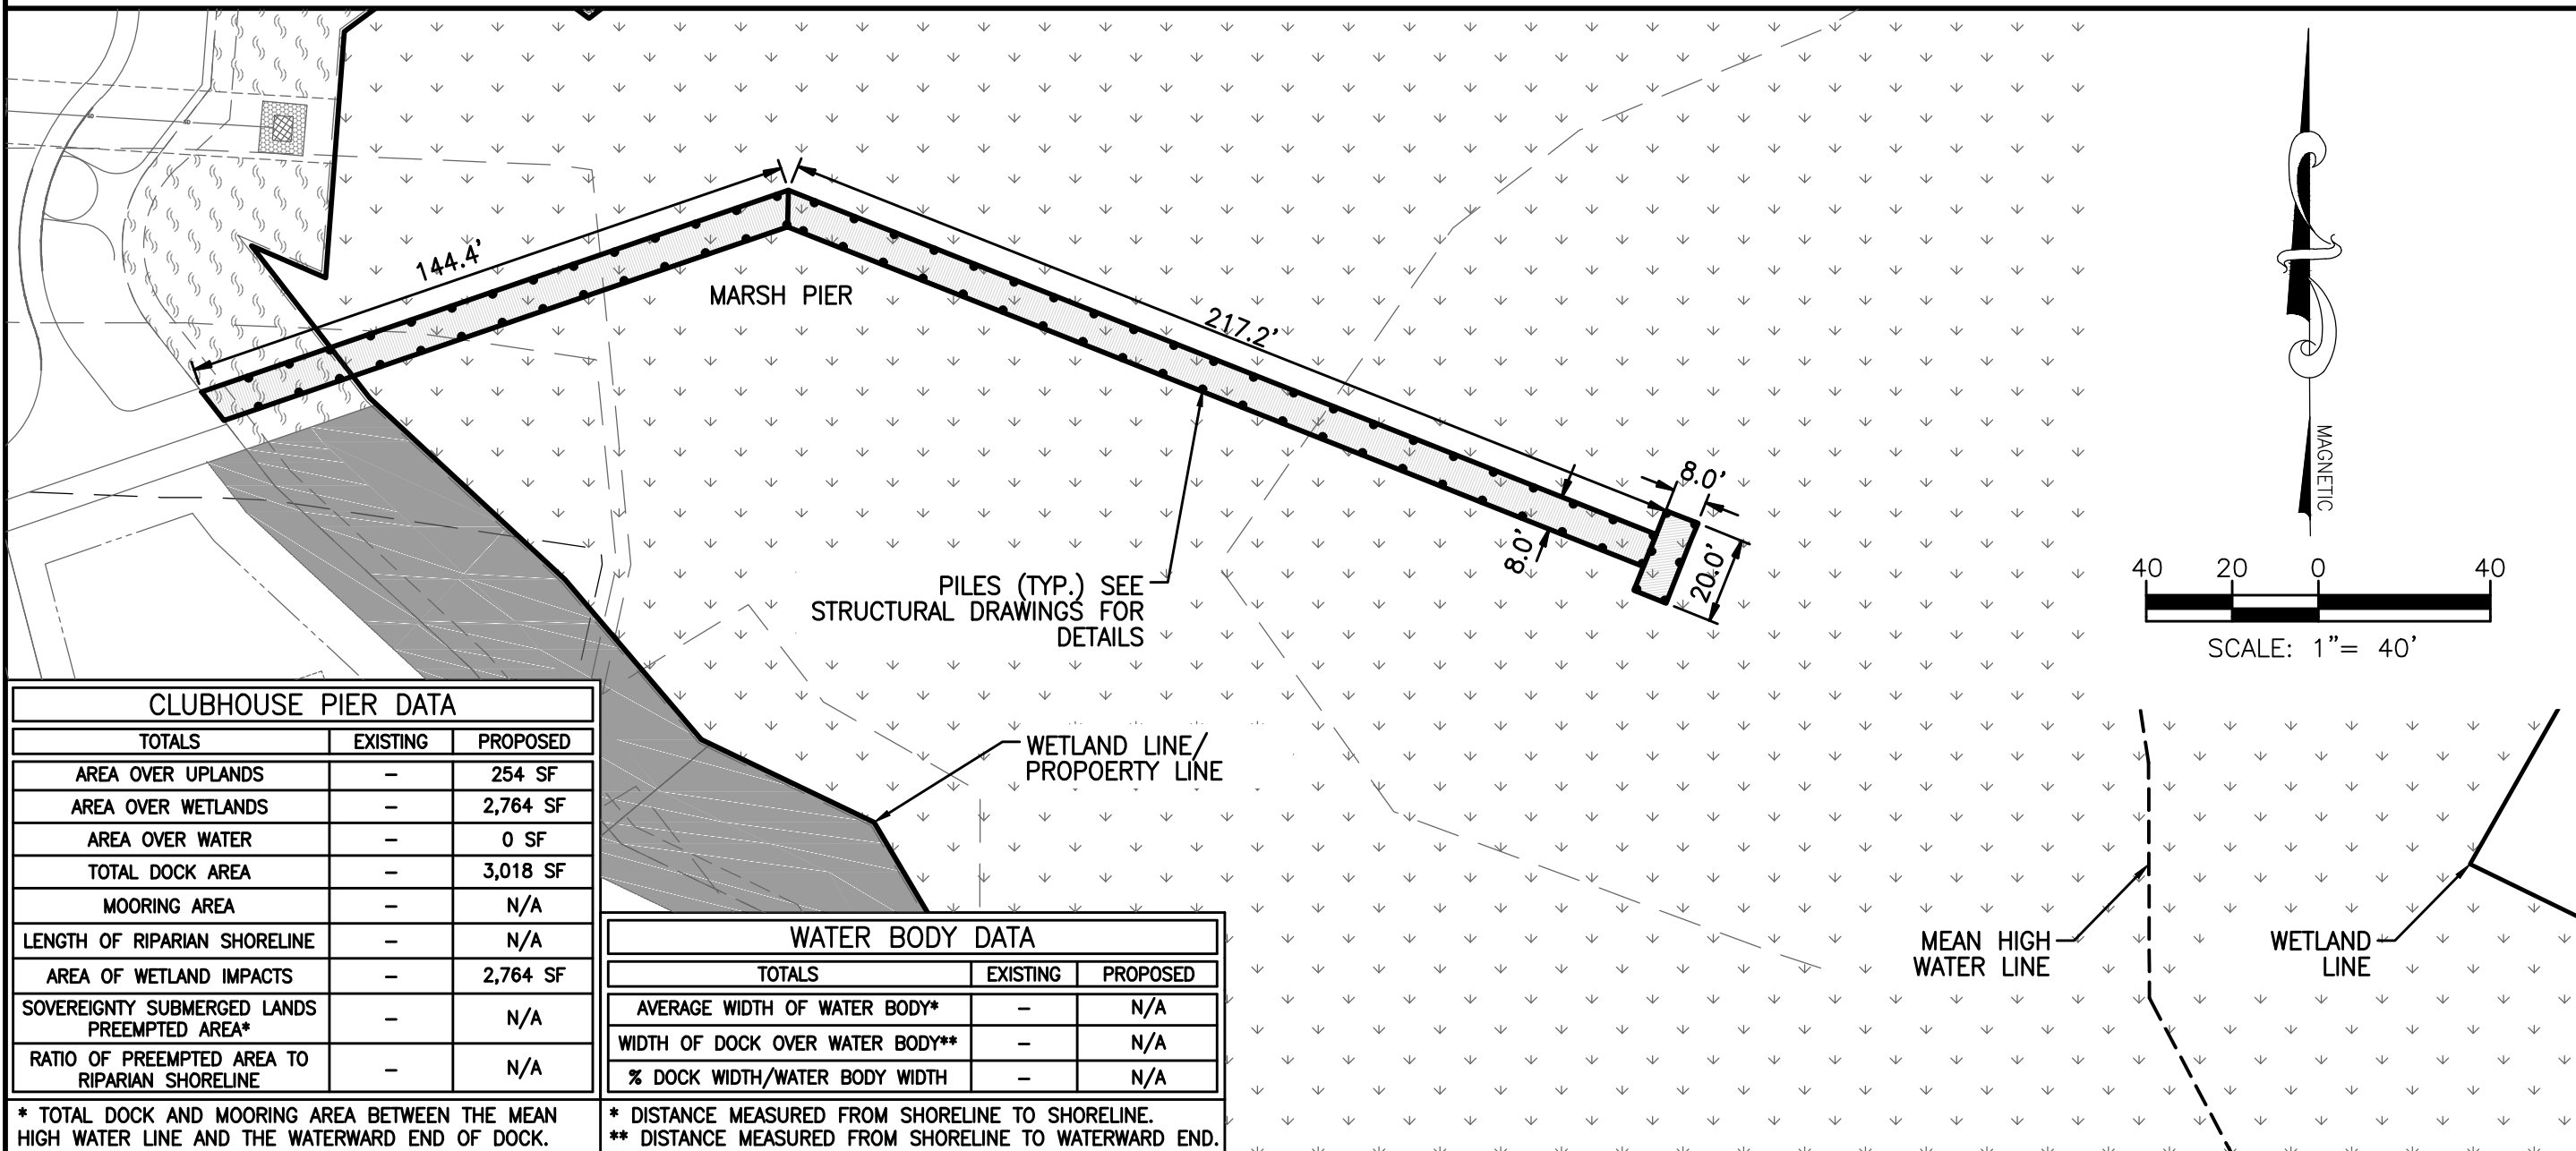


MARSH PIER

MARSH PIER PROFILE VIEW

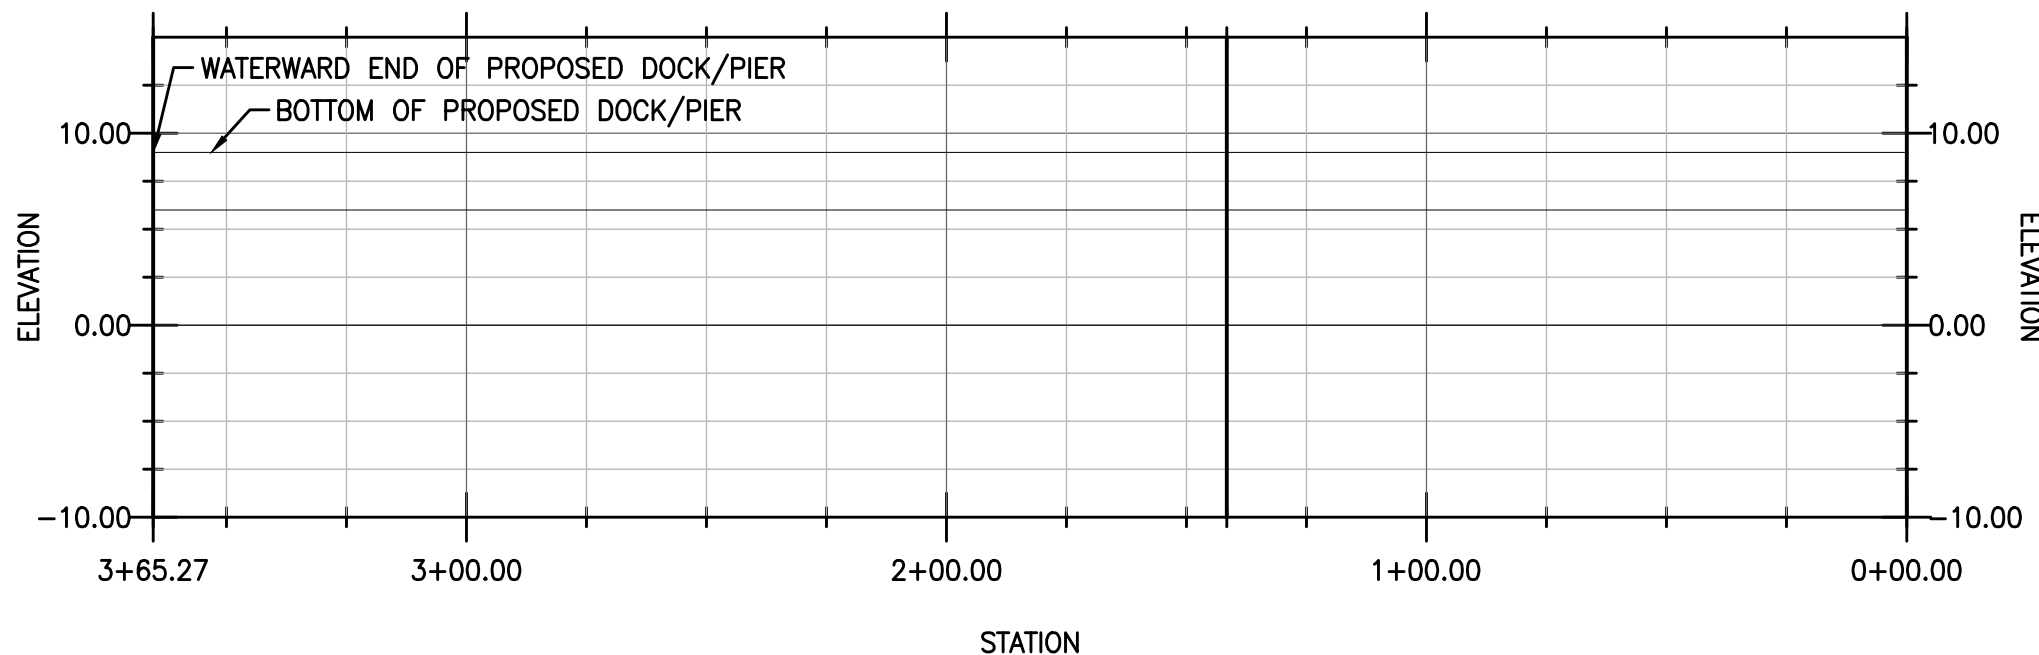


MARSH PIER PROFILE

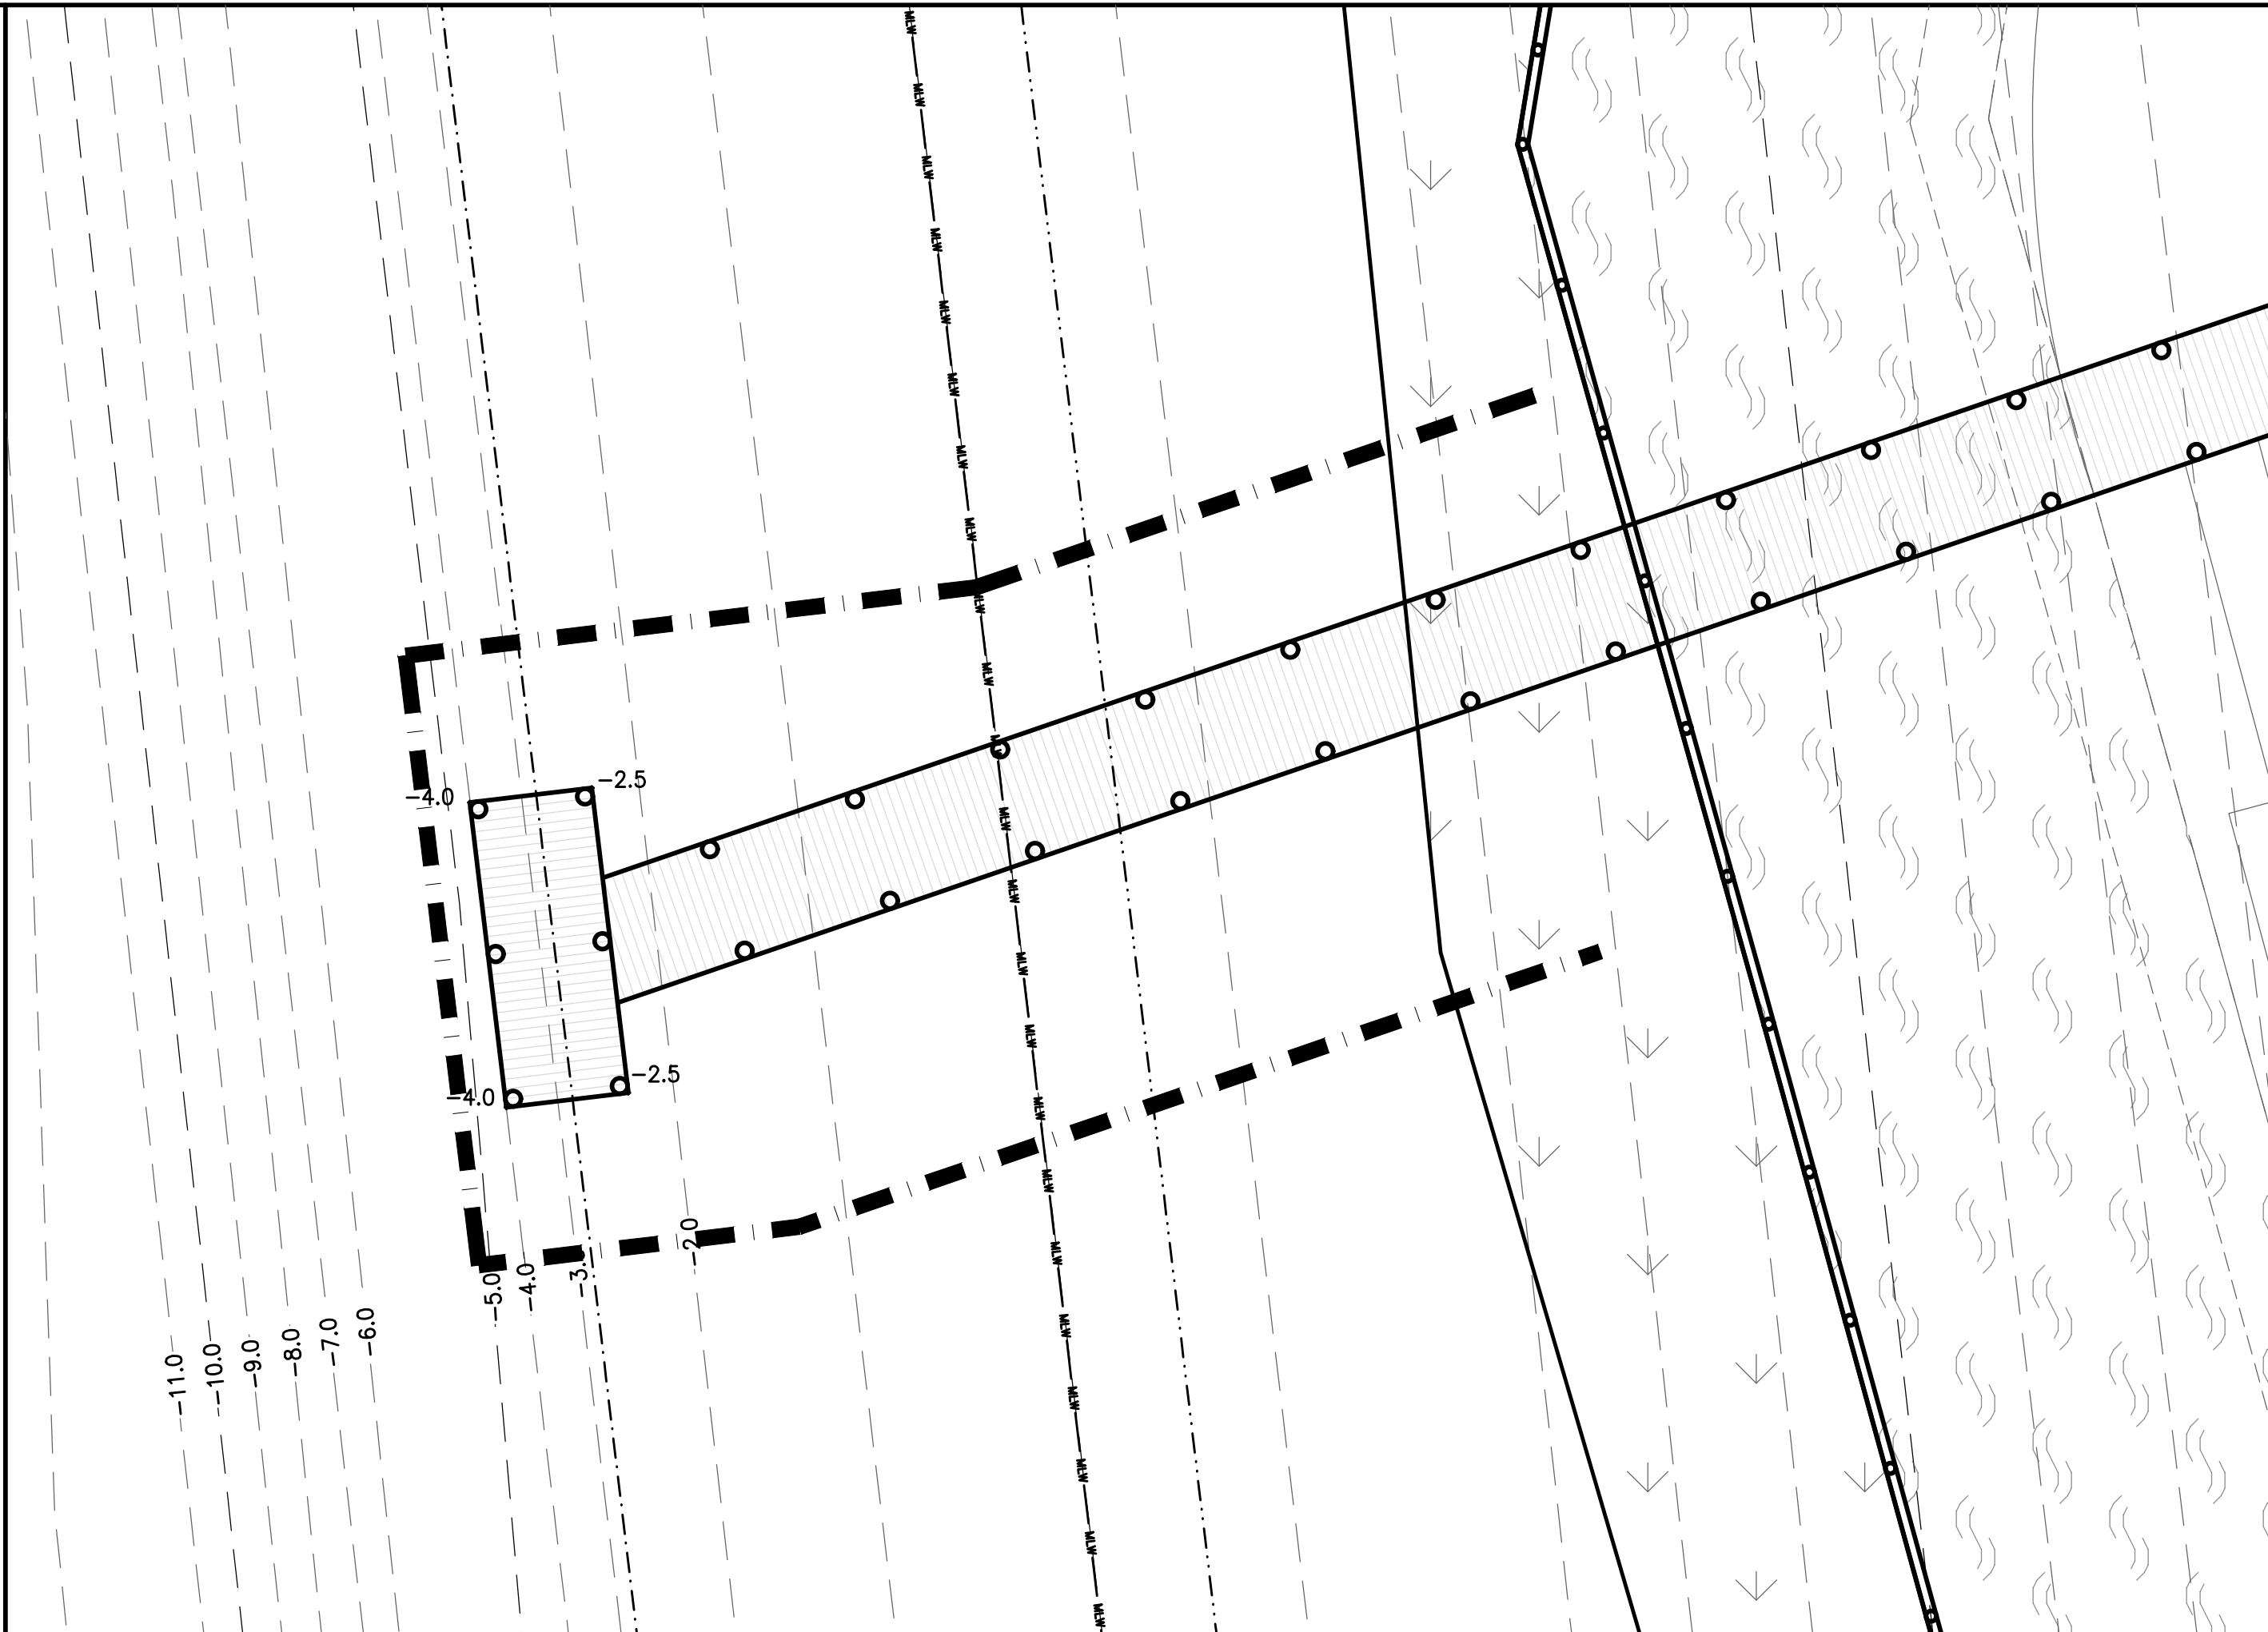

CLUBHOUSE PIER CLOSE-UP

SCALE 1"=10'

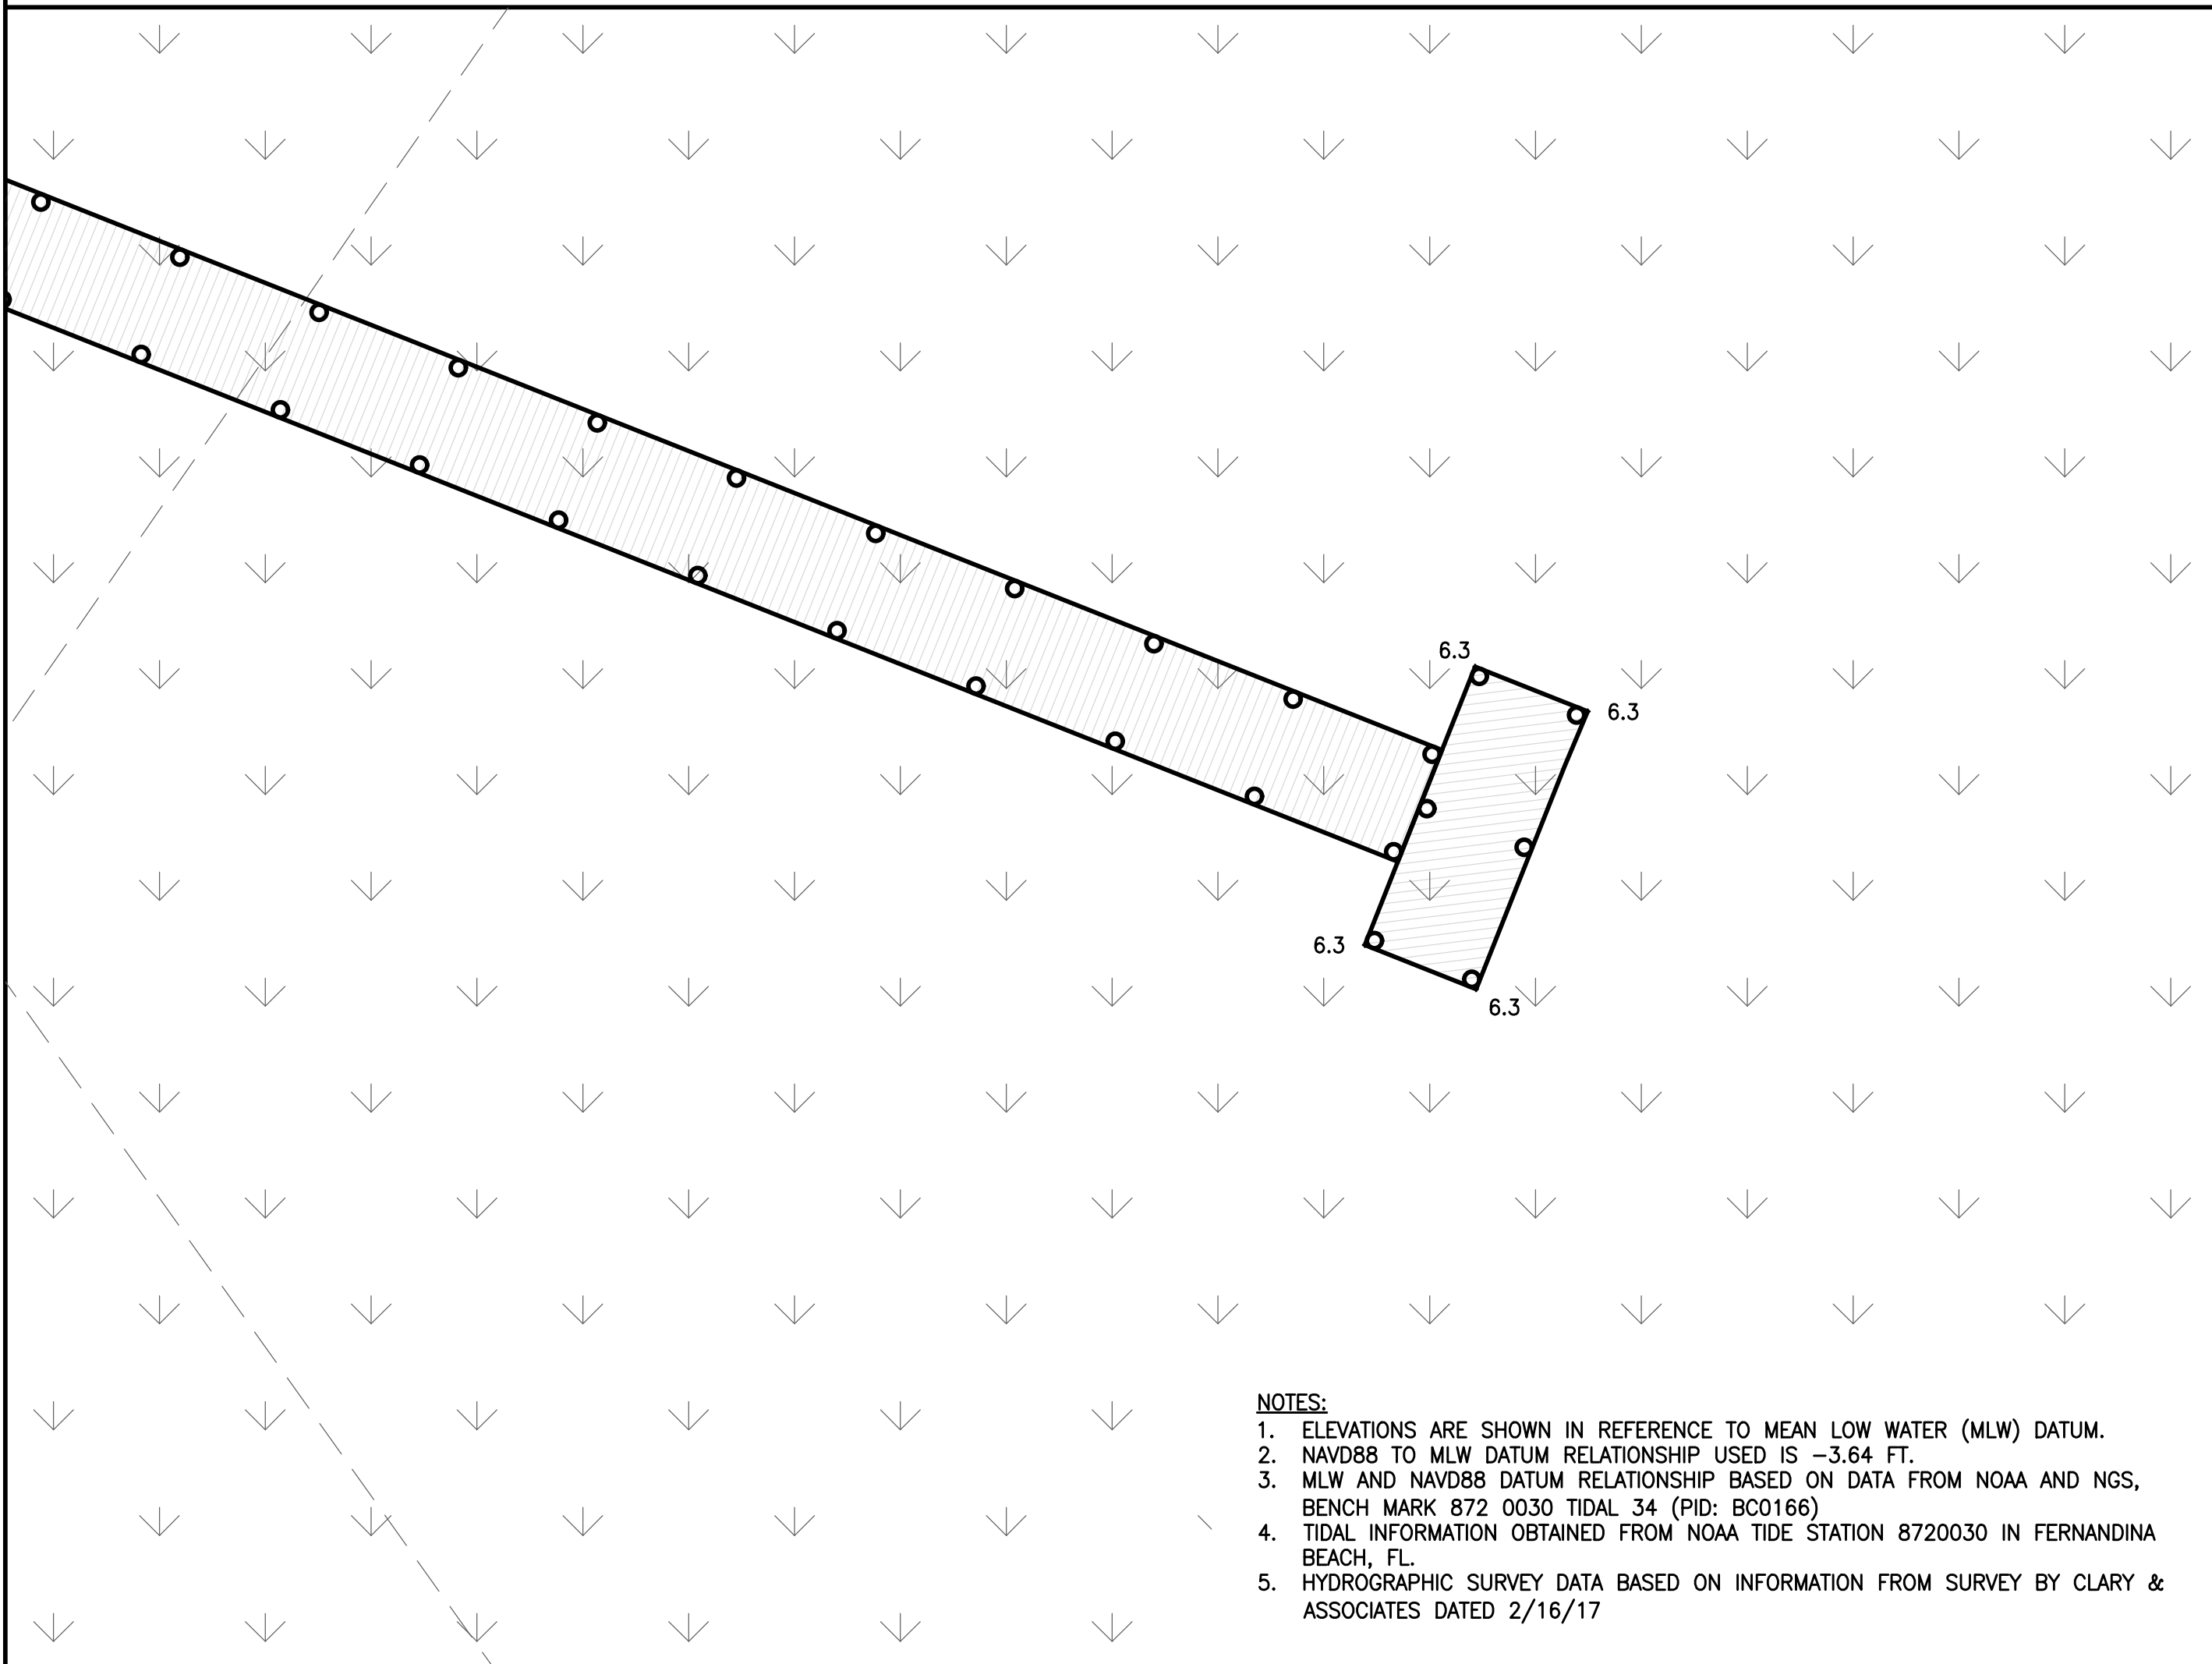

MARSH PIER CLOSE-UP

SCALE 1"=10'

NOTES:

- ELEVATIONS ARE SHOWN IN REFERENCE TO MEAN LOW WATER (MLW) DATUM.
- NAVD88 TO MLW DATUM RELATIONSHIP USED IS -3.64 FT.
- MLW AND NAVD88 DATUM RELATIONSHIP BASED ON DATA FROM NOAA AND NGS, BENCH MARK 872 0030 TIDAL 34 (PID: BC0166)
- TIDAL INFORMATION OBTAINED FROM NOAA TIDE STATION 8720030 IN FERNANDINA BEACH, FL.
- HYDROGRAPHIC SURVEY DATA BASED ON INFORMATION FROM SURVEY BY CLARY & ASSOCIATES DATED 2/16/17

RS&H

RS&H, Inc.

10748 Deerwood Park Blvd. South
Jacksonville, Florida 32256-0597
904-256-2500 Fax 904-256-2503
www.rsandh.com
FL Cert. Nos. AAC001886 * IB26000956 * 5620 * LCC000210 * GB238

THE RANGE
AT
CRANE ISLAND, LLC
4001 CENTURION WAY
FERNANDINA BEACH, FL
32034

CRANE ISLAND
SUBDIVISION
FERNANDINA BEACH, FL
32034

CONSULTANTS

REVISIONS

NO.	DESCRIPTION	DATE

DATE ISSUED: 11/27/2017

REVIEWED BY: MAC

DRAWN BY: CBS

DESIGNED BY: CBS

AEP PROJECT NUMBER
501-0223-000


©2017, RS&H, INC.
SHEET TITLE

CRANE ISLAND DOCKS
PROPOSED PLAN
DETAILS

SHEET NUMBER

C-104

PERMIT SET

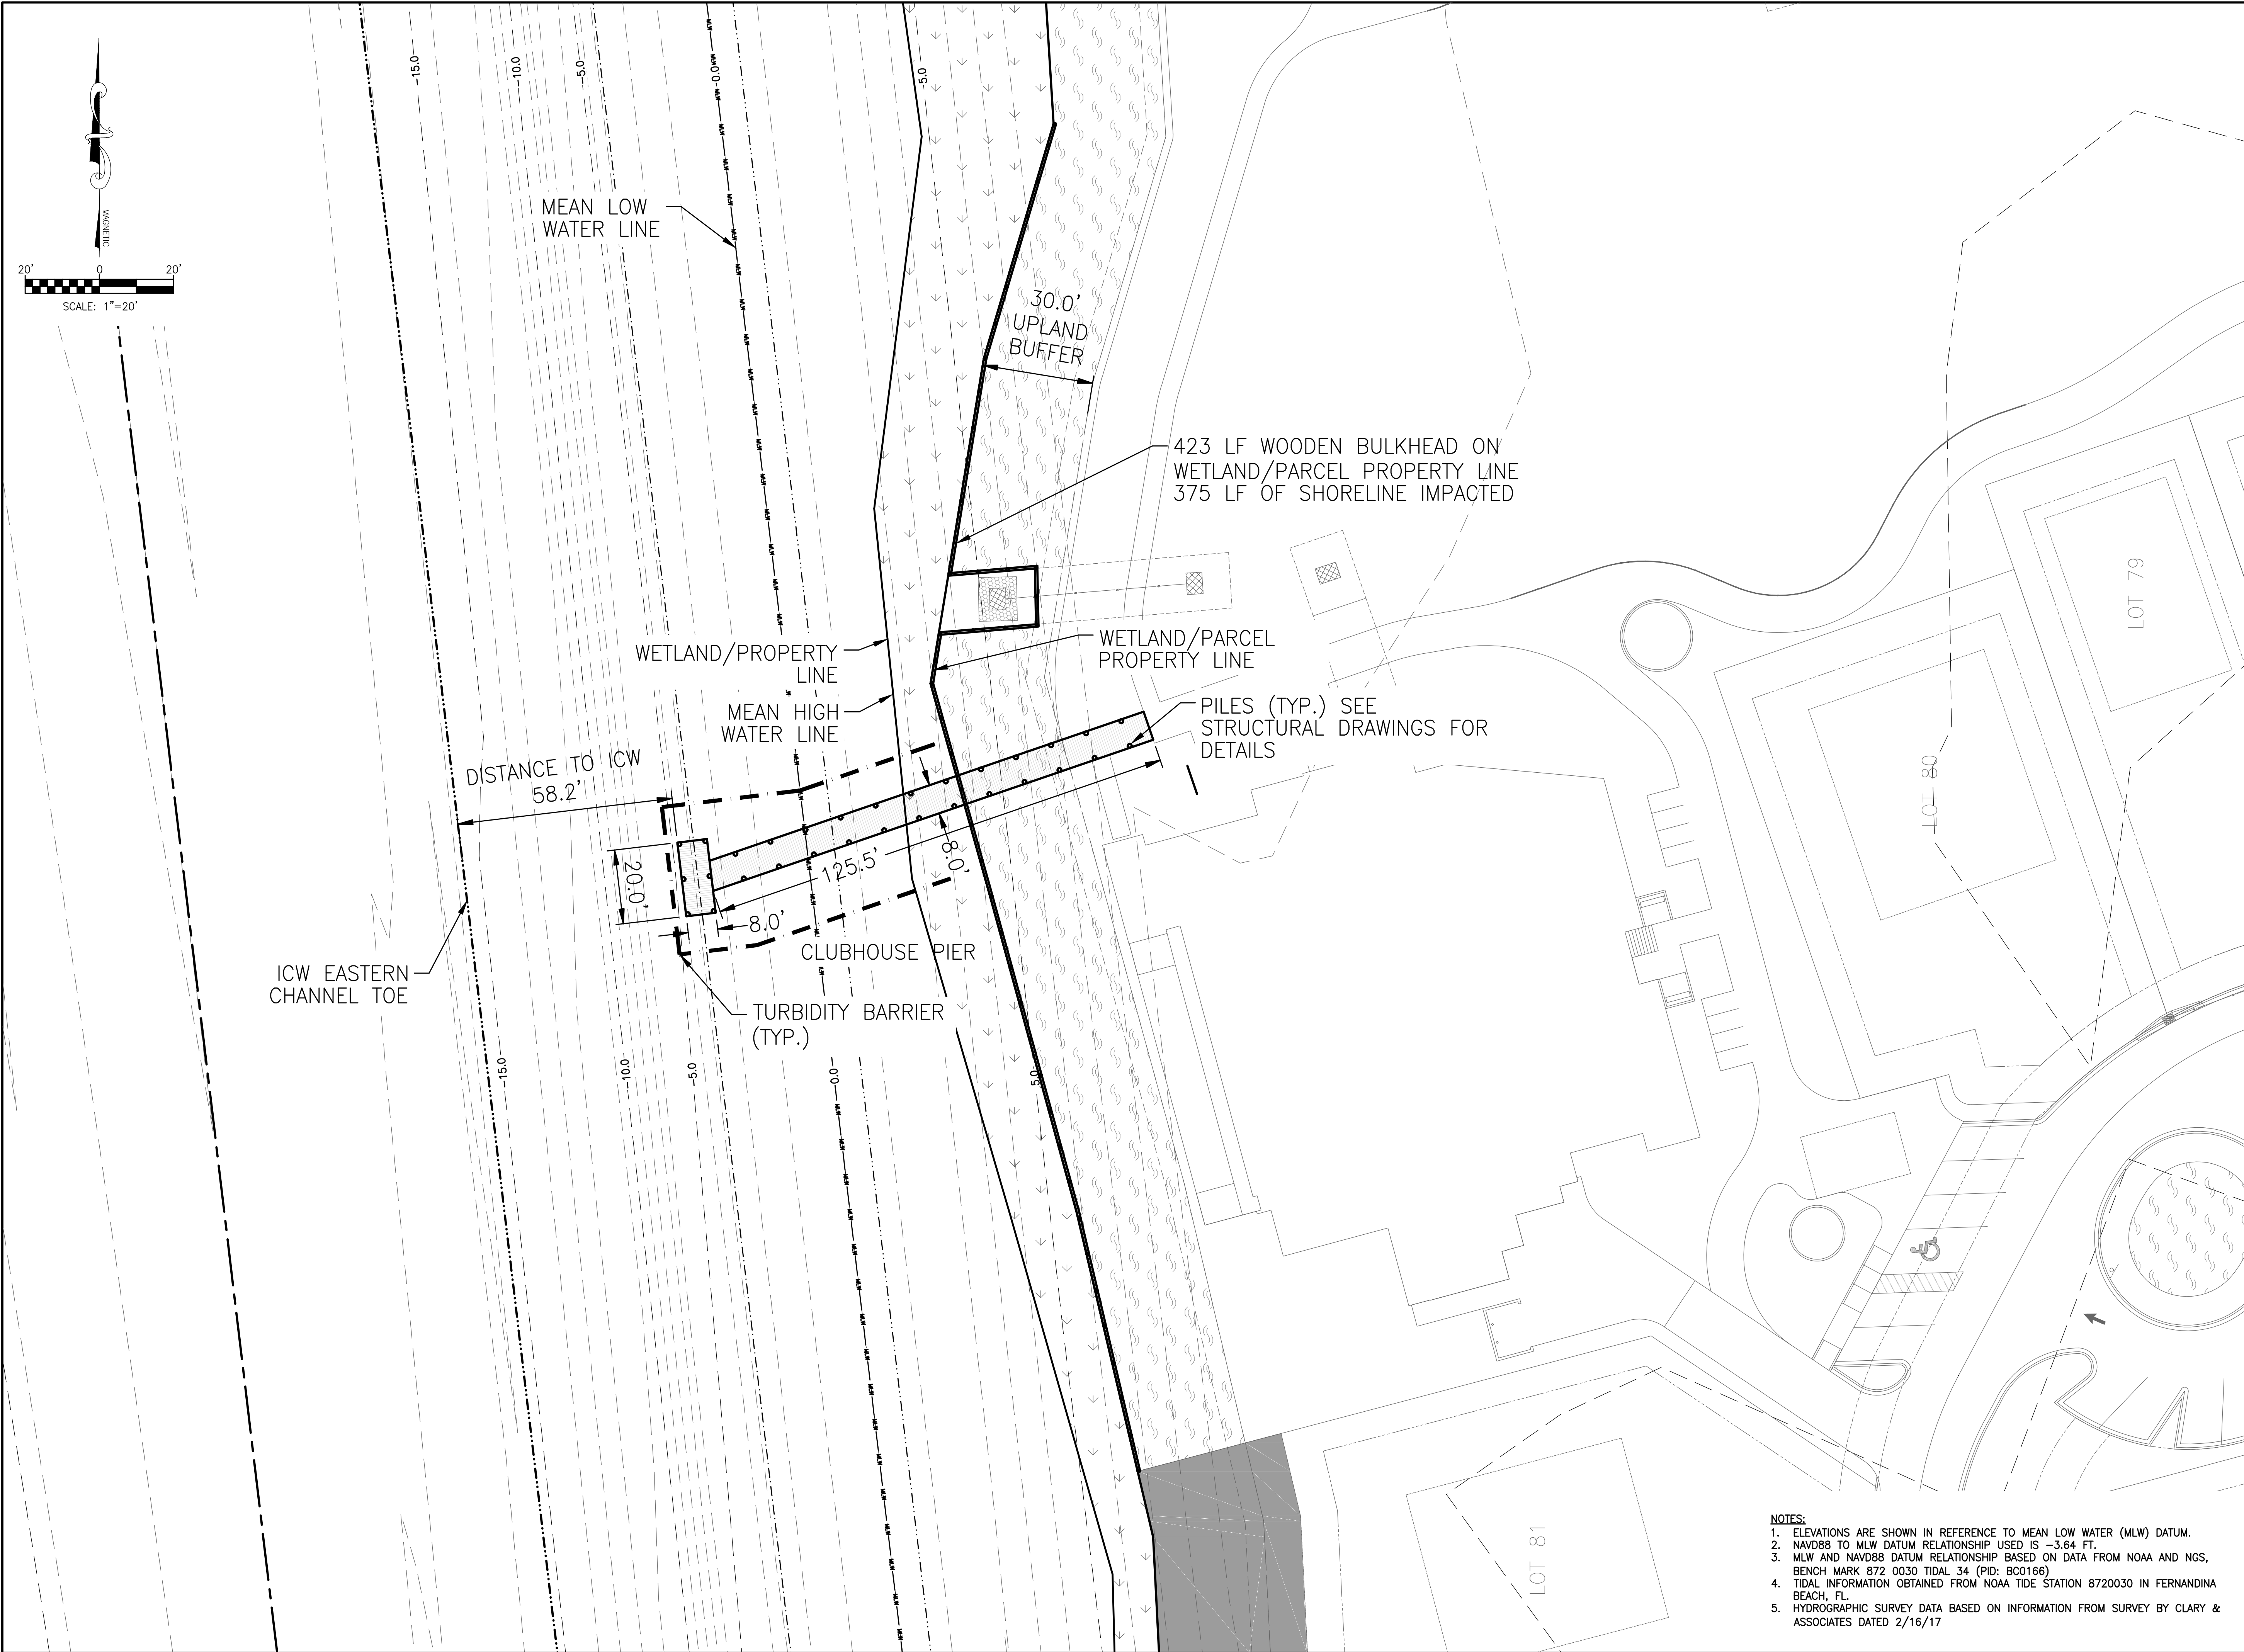

CLUBHOUSE BULKHEAD CLOSE-UP



RS&H, Inc.
10748 Deerwood Park Blvd. South
Jacksonville, Florida 32256-0597
904-256-2500 Fax 904-256-2503
www.rsandh.com
FL Cert. Nos. AAC001886 * IB26000956 * 5620 * LCC000210 * GB238

THE RANGE
AT
CRANE ISLAND, LLC
4001 CENTURION WAY
FERNANDINA BEACH, FL
32034

CRANE ISLAND
SUBDIVISION
FERNANDINA BEACH, FL
32034

CONSULTANTS

REVISIONS

NO.	DESCRIPTION	DATE

DATE ISSUED: 11/27/2017

REVIEWED BY: MAC

DRAWN BY: CBS

DESIGNED BY: CBS


AEP PROJECT NUMBER
501-0223-000

© 2017, RS&H, INC.
SHEET TITLE


CRANE ISLAND DOCKS
PROPOSED PLAN
DETAILS

SHEET NUMBER
C-105


NOR FOR
CONSTRUCTION

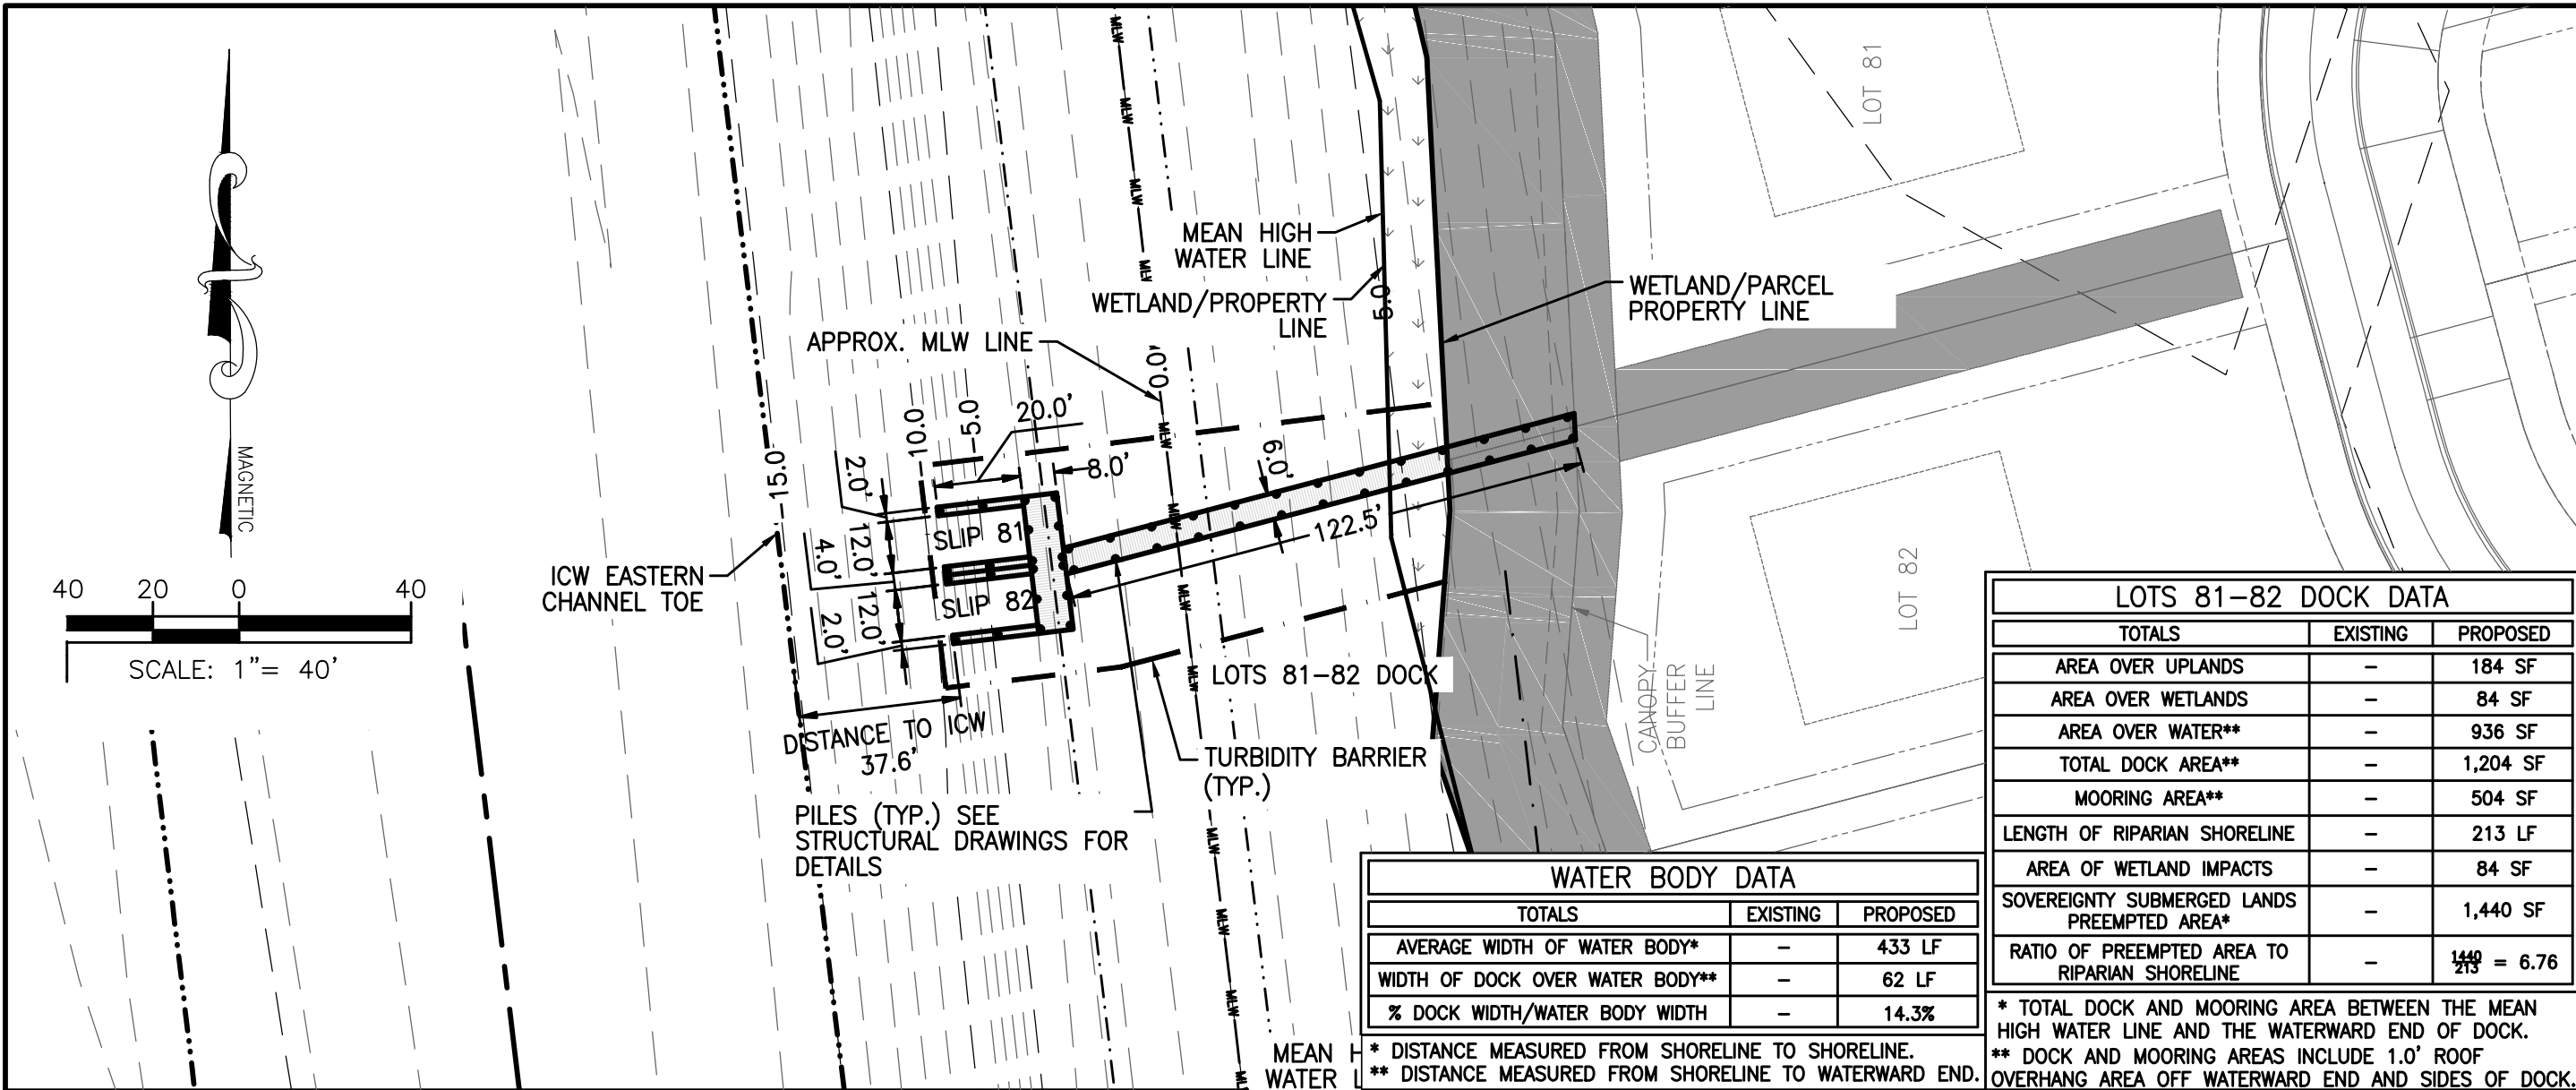


LOTS 81-82 DOCK

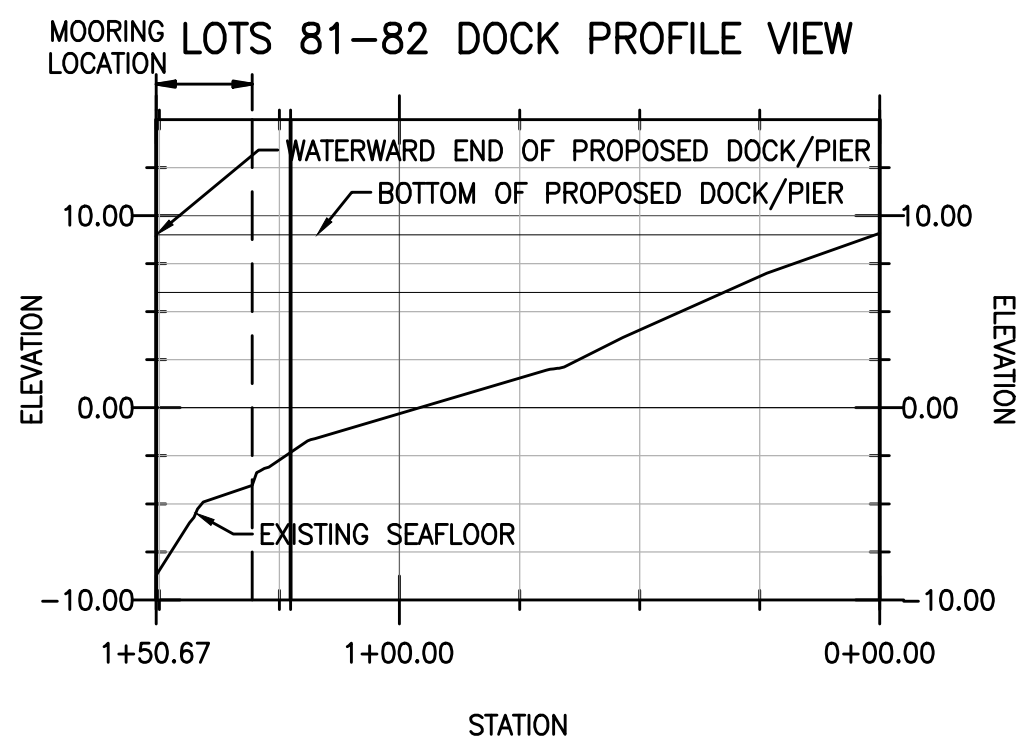



LOTS 81-82 DOCK PROFILE

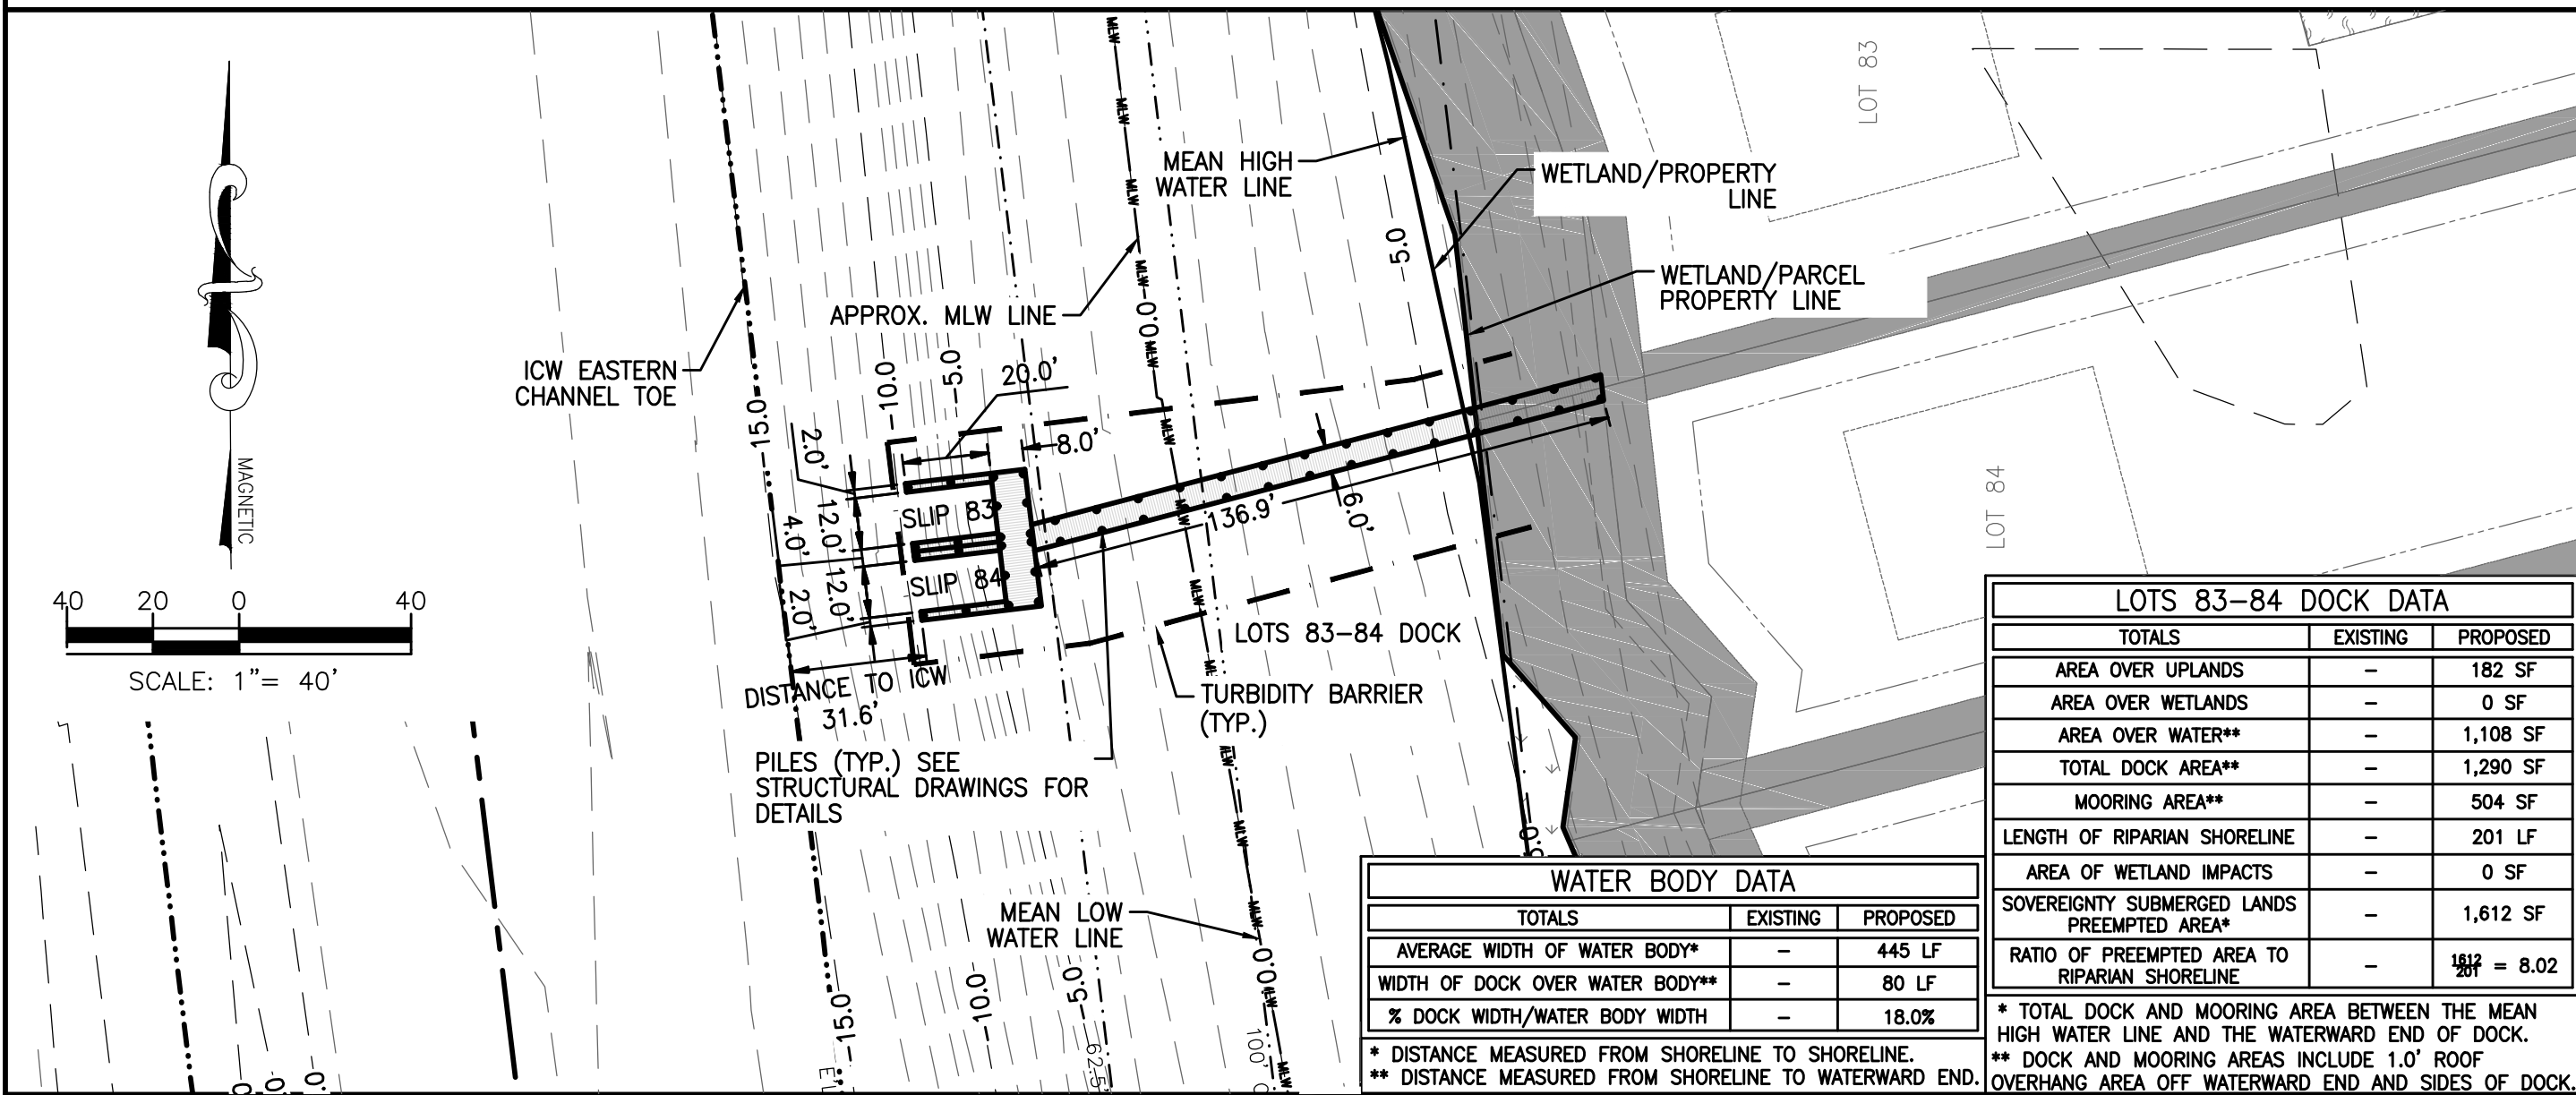

LOTS 83-84 DOCK

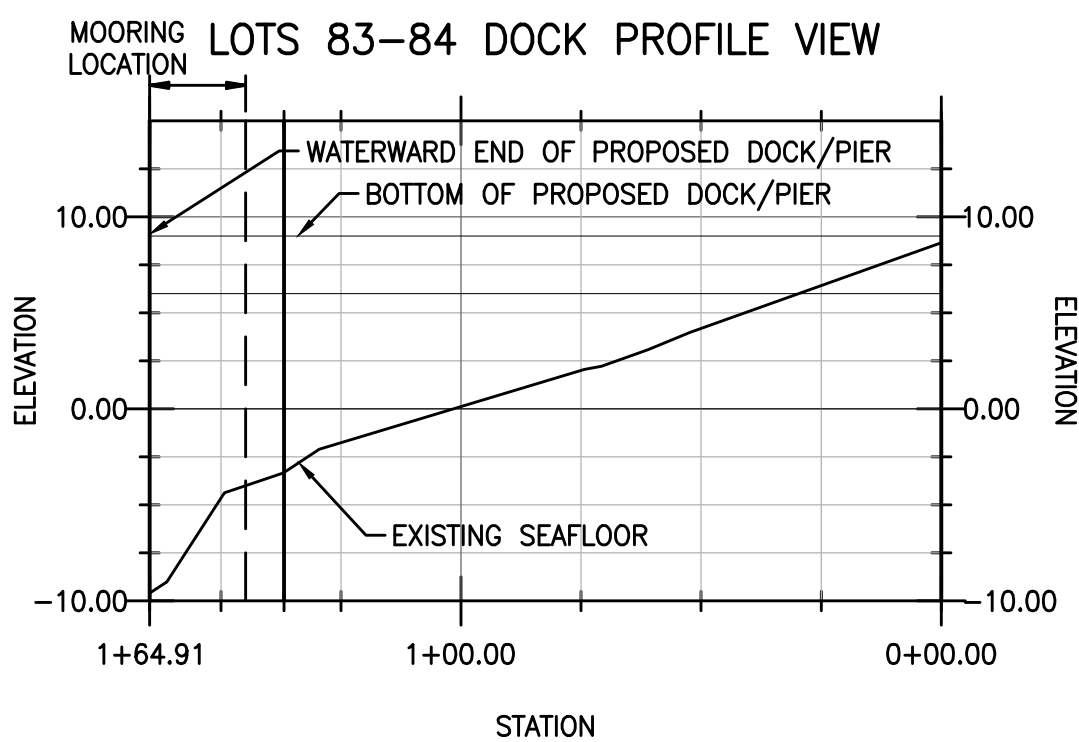

LOTS 83-84 DOCK PROFILE

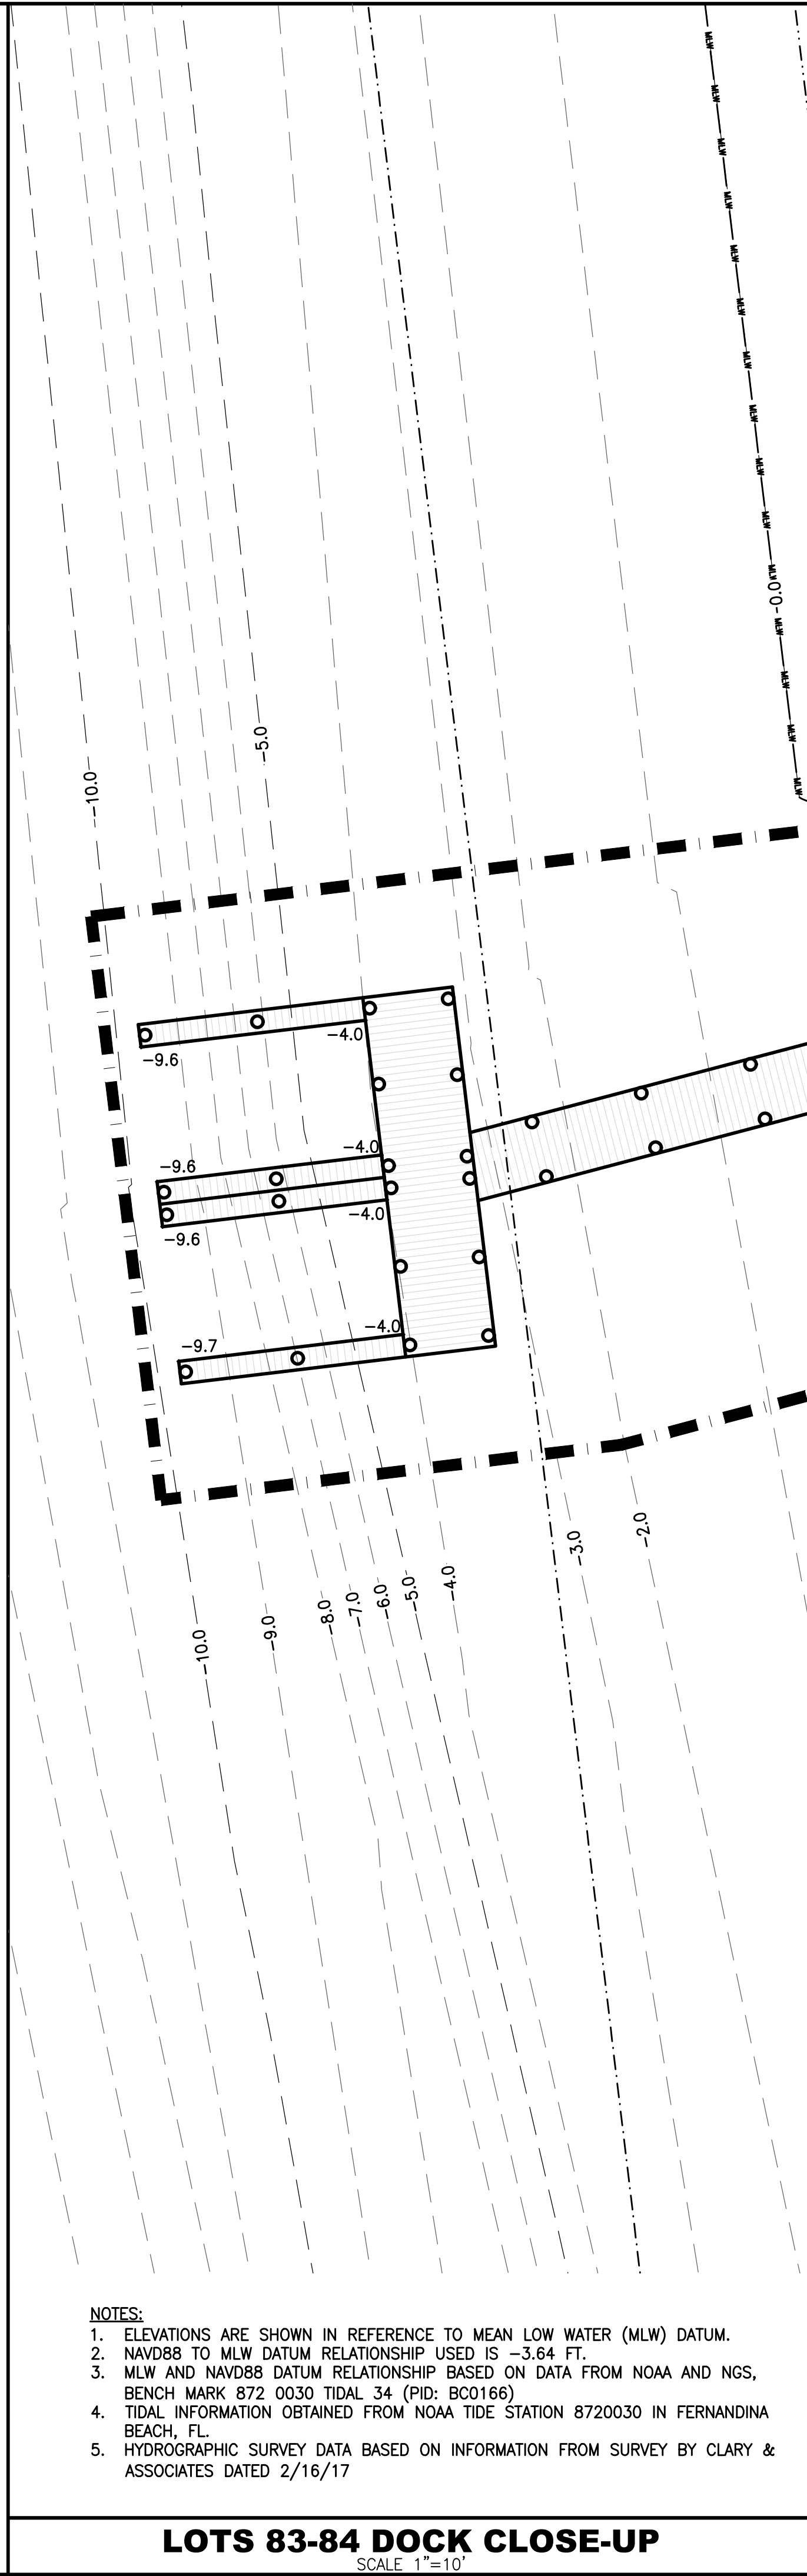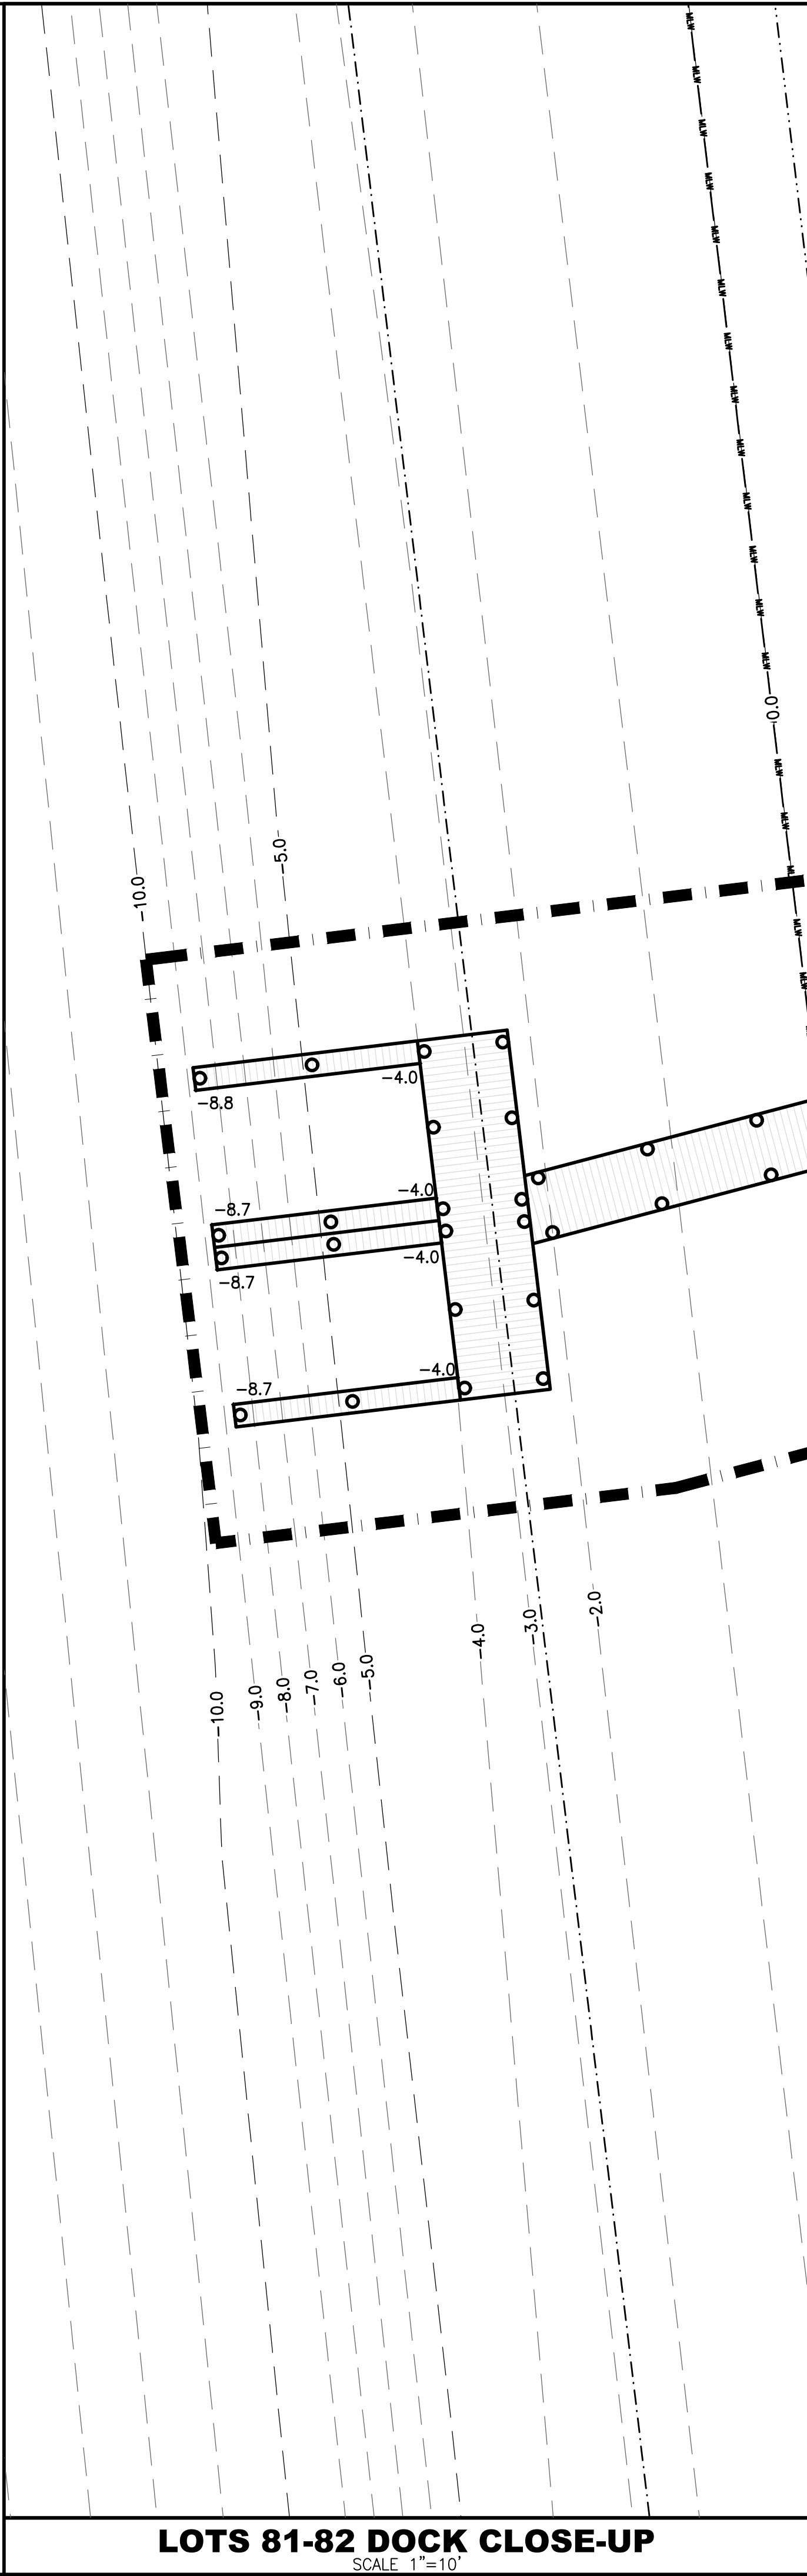

RS&H

RS&H, Inc.
10748 Deerwood Park Blvd. South
Jacksonville, Florida 32256-0597
904-256-2500 Fax 904-256-2503
www.rsandh.com
FL Cert. Nos. AAC001886 * IB26000956 * 5620 * LCC000210 * GB238

THE RANGE
AT
CRANE ISLAND, LLC
4001 CENTURION WAY
FERNANDINA BEACH, FL
32034

**CRANE ISLAND
SUBDIVISION**
FERNANDINA BEACH, FL
32034

CONSULTANTS


REVISIONS		
NO.	DESCRIPTION	DATE

DATE ISSUED: 11/27/2017
REVIEWED BY: MAC
DRAWN BY: CBS
DESIGNED BY: CBS
AEP PROJECT NUMBER
501-0223-000
© 2017, RS&H, INC.
SHEET TITLE


**CRANE ISLAND DOCKS
PROPOSED PLAN
DETAILS**

SHEET NUMBER
C-106


PERMIT SET

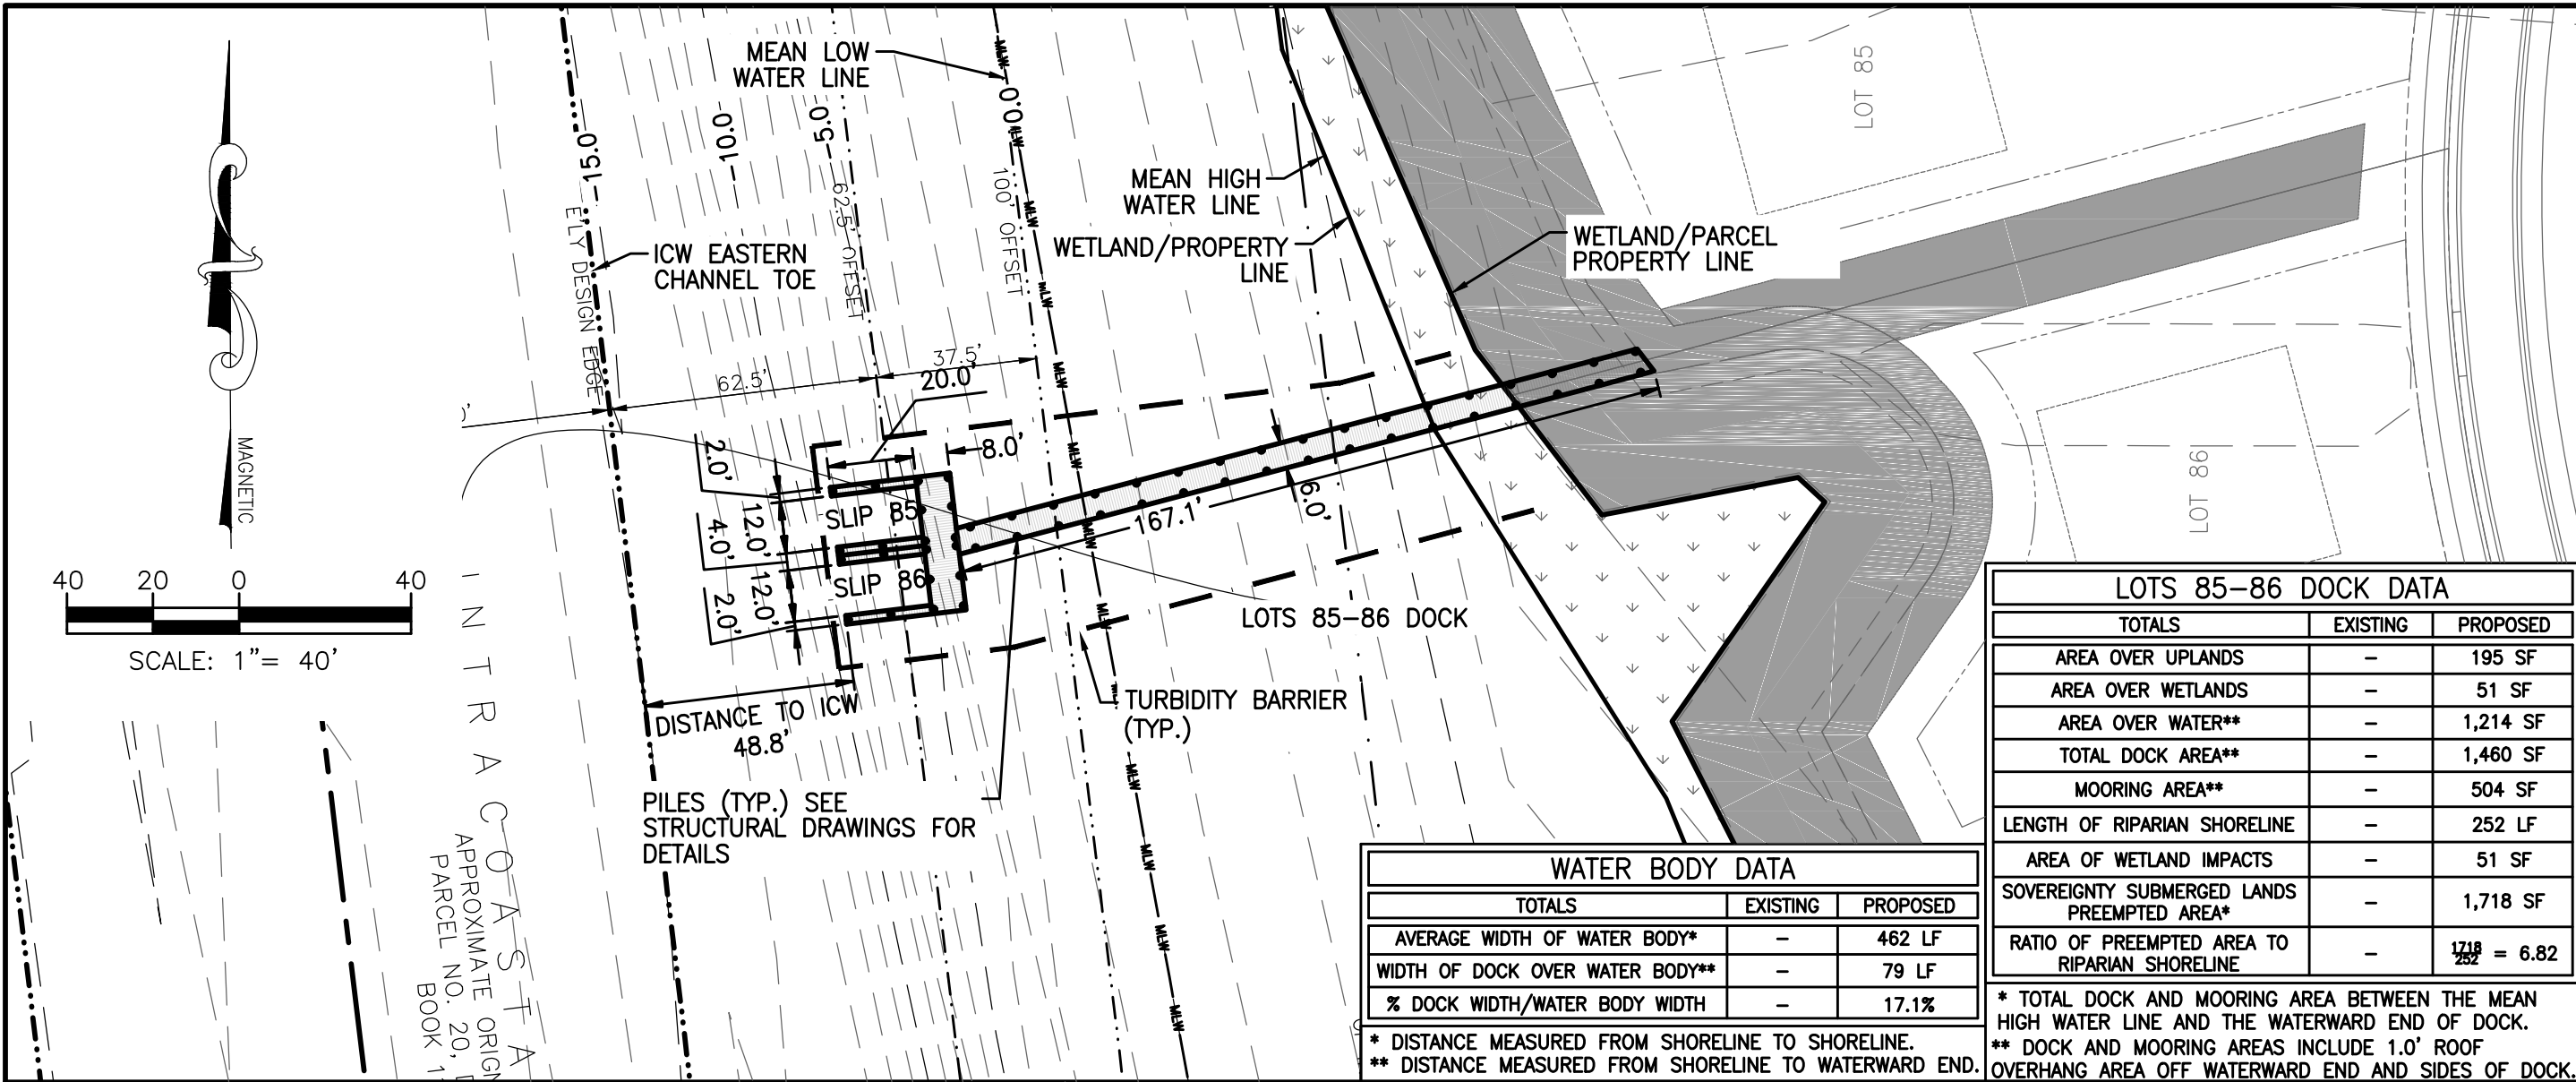


LOTS 85-86 DOCK

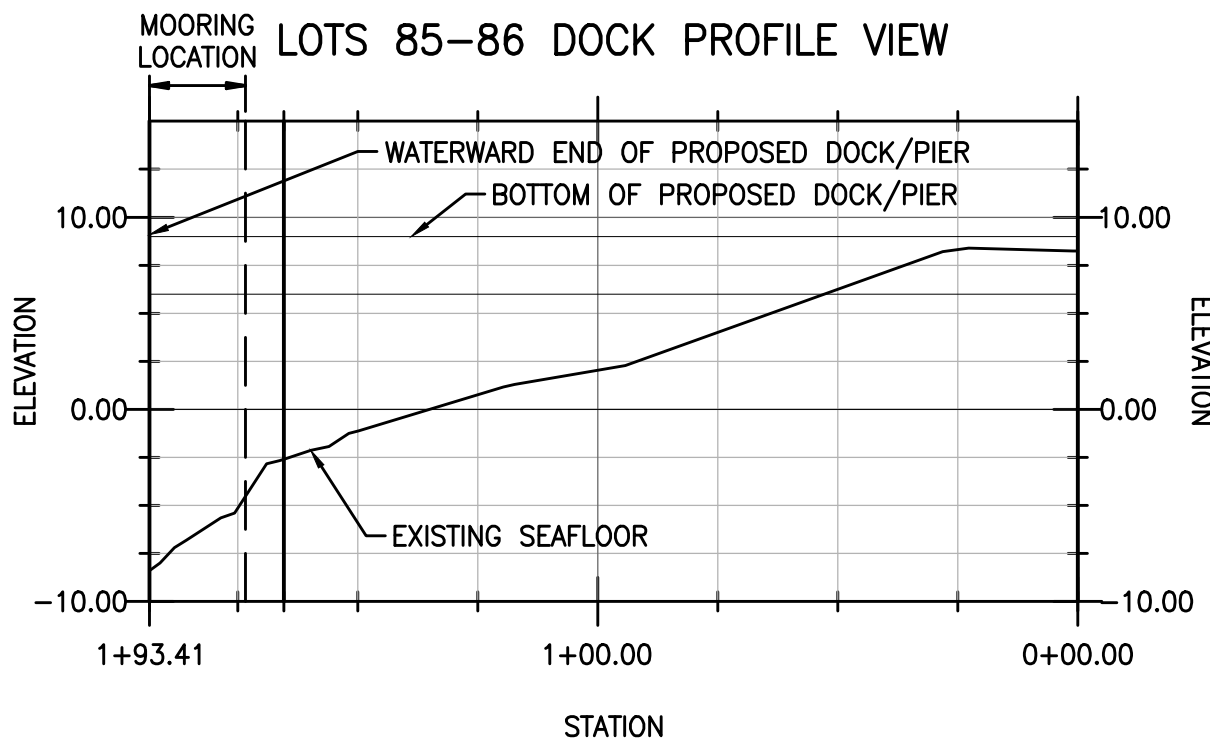


LOTS 85-86 DOCK PROFILE

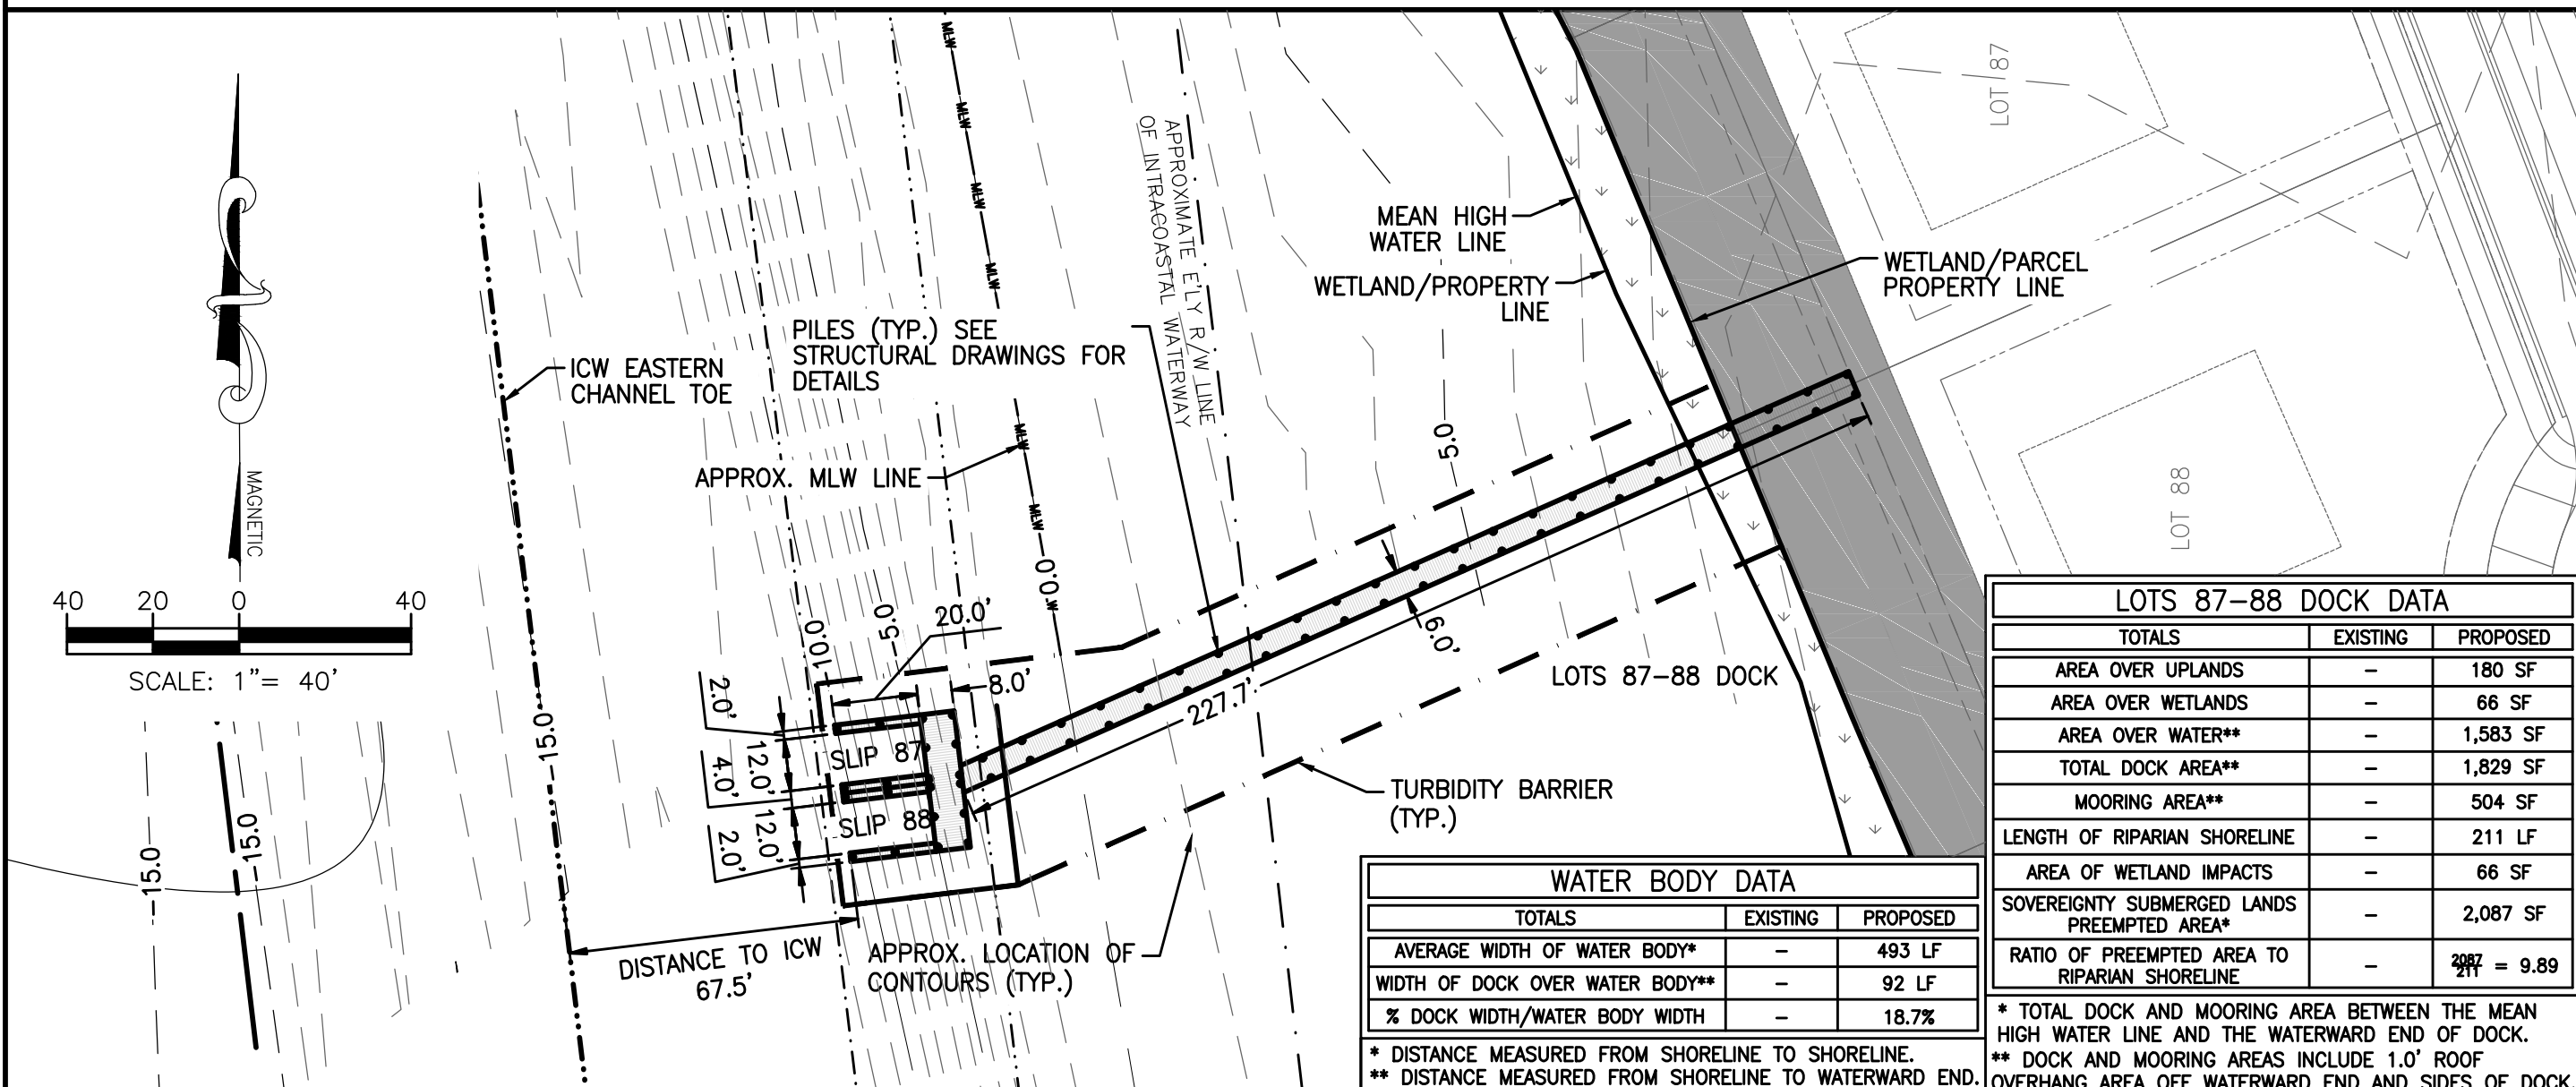


LOTS 87-88 DOCK

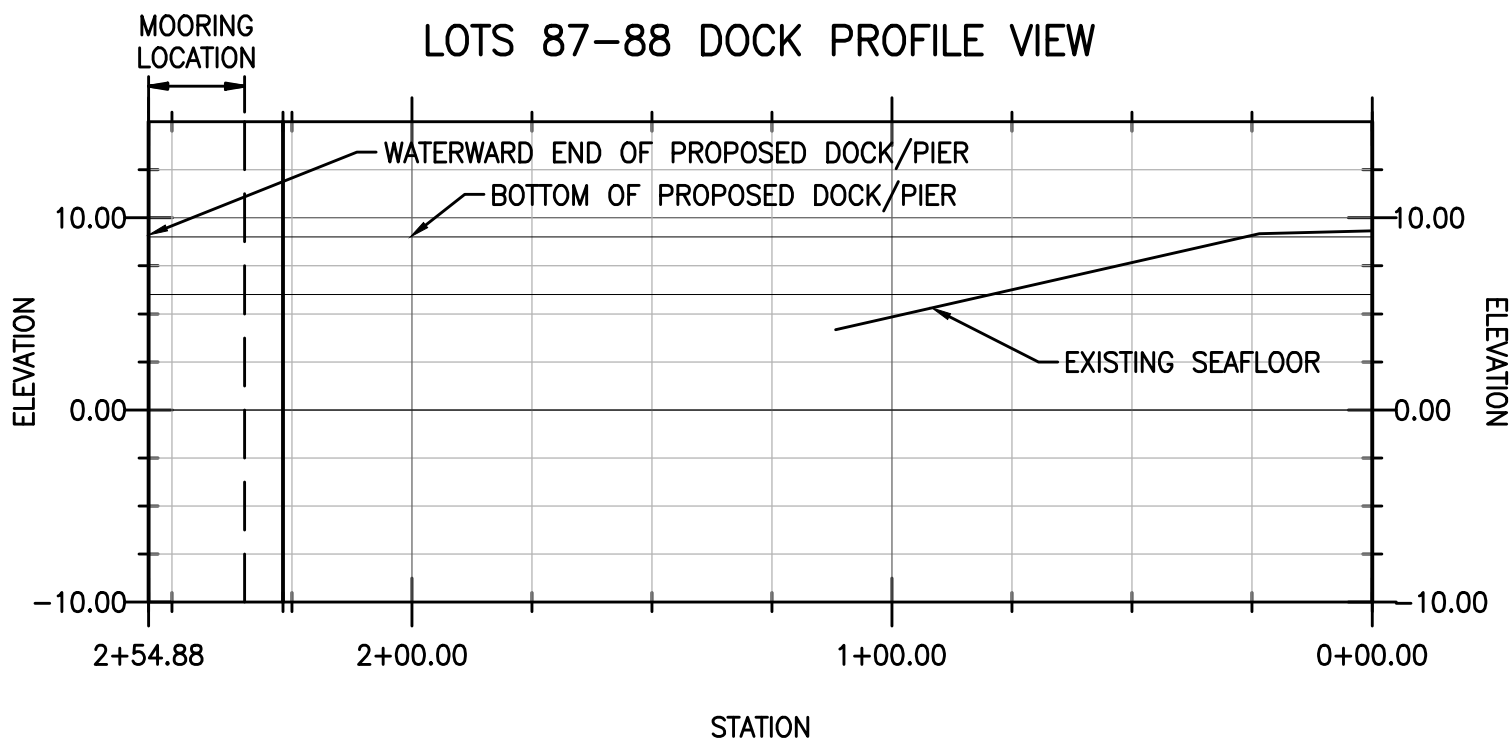

LOTS 87-88 DOCK PROFILE

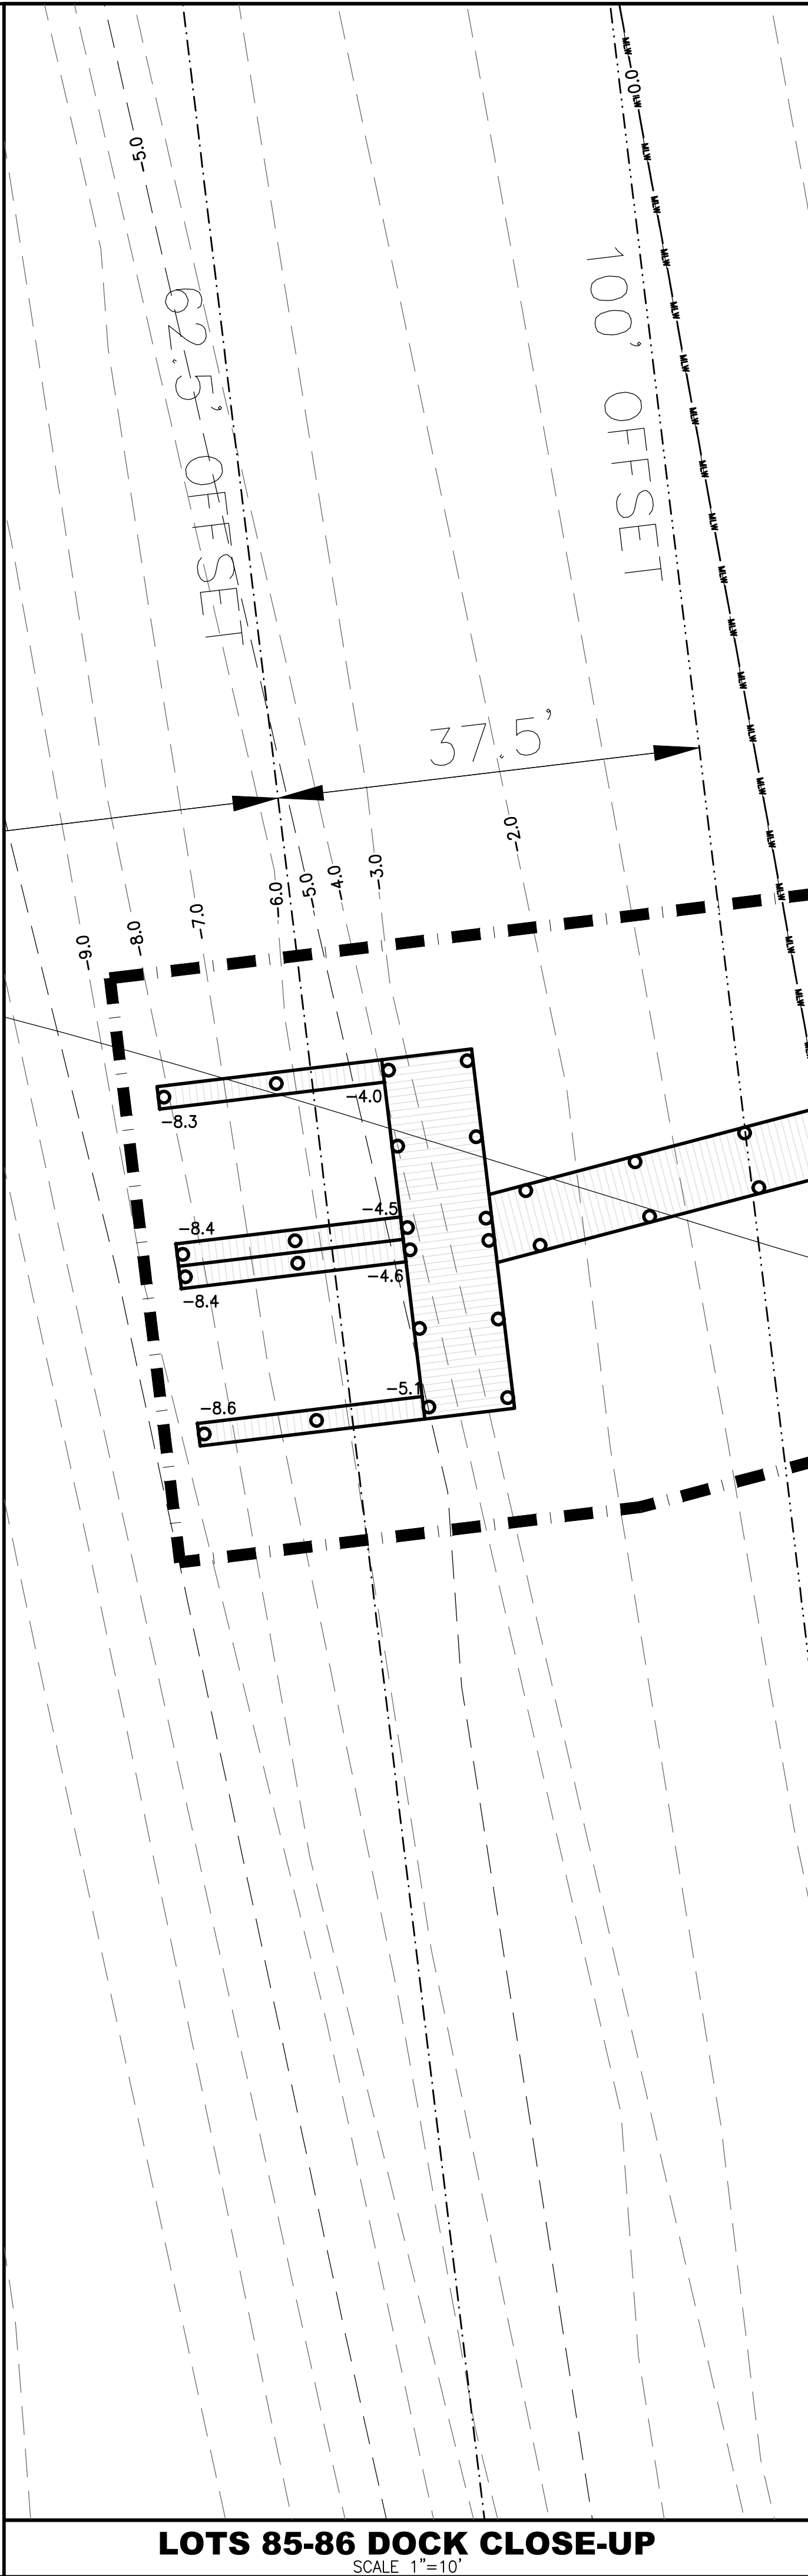

LOTS 85-86 DOCK CLOSE-UP

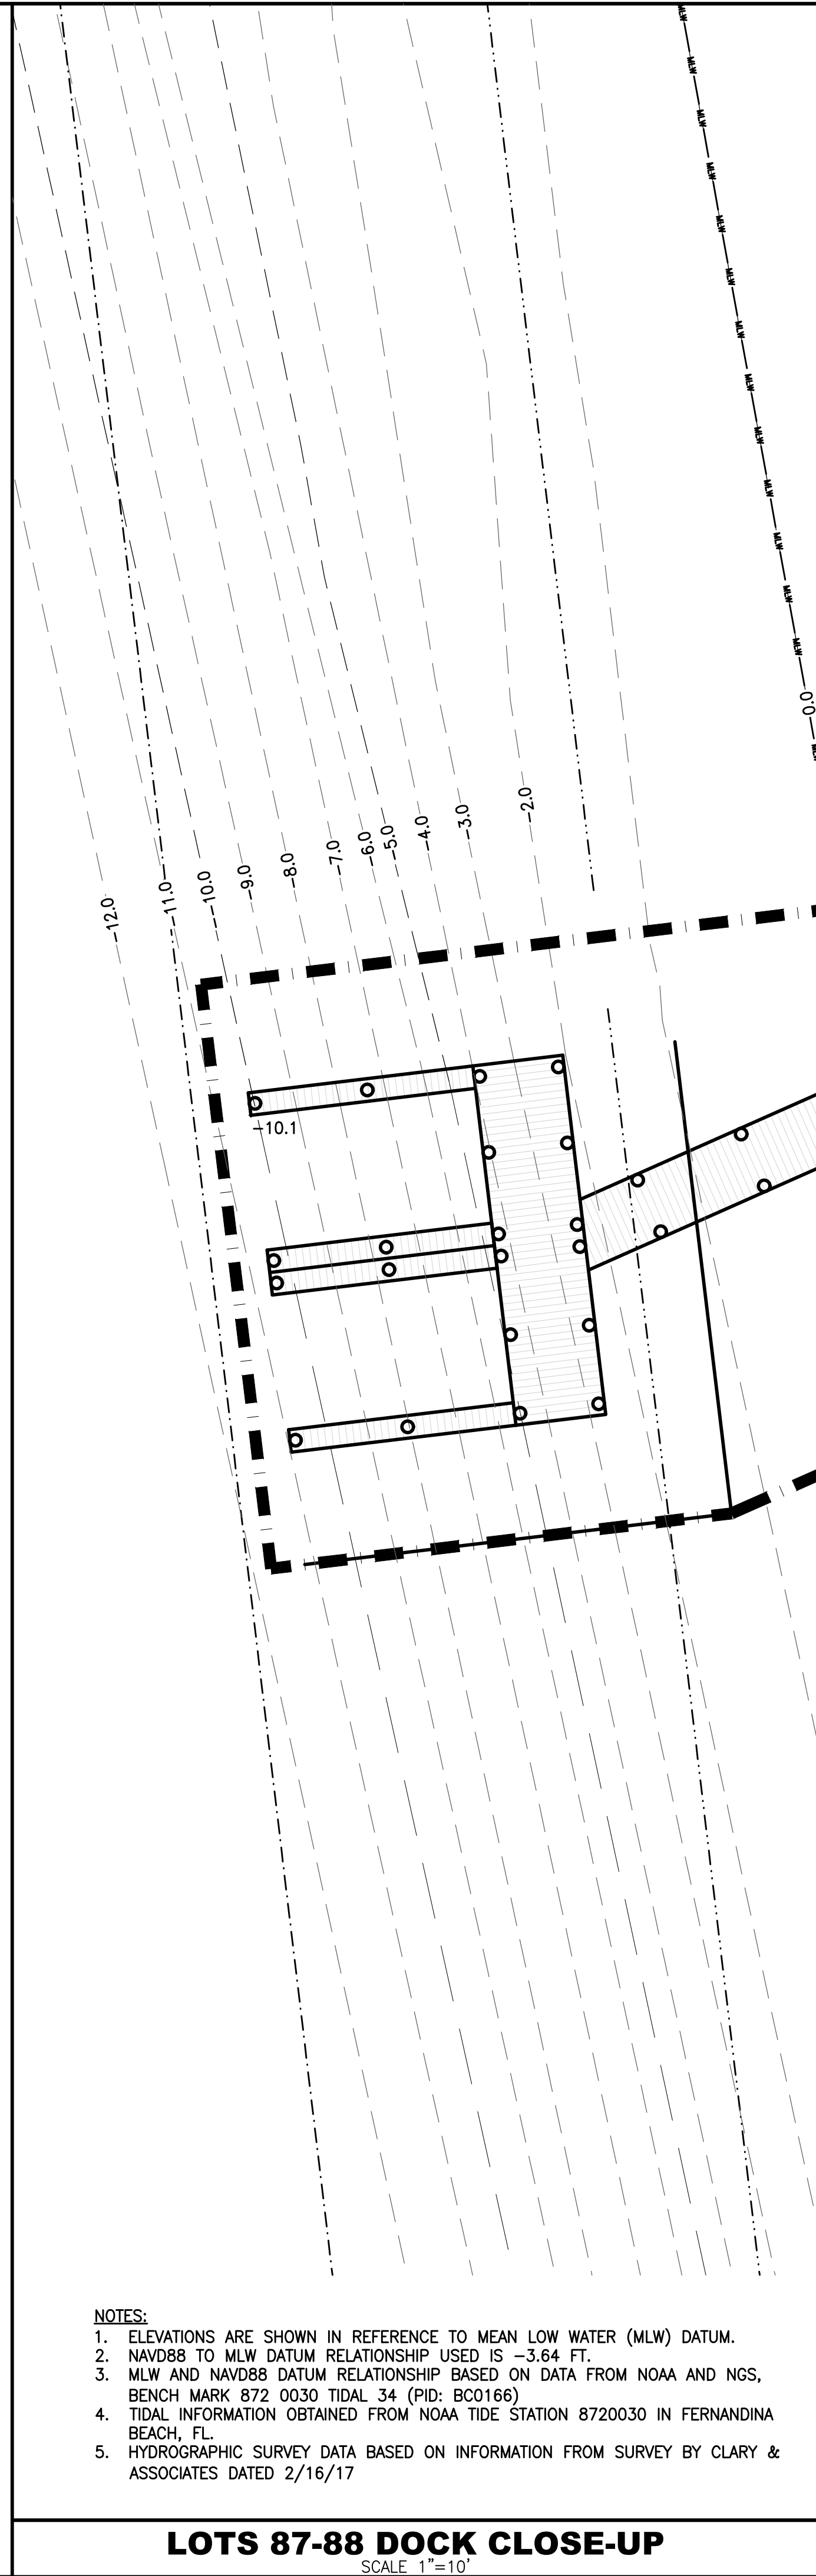

LOTS 87-88 DOCK CLOSE-UP

- NOTES:
- ELEVATIONS ARE SHOWN IN REFERENCE TO MEAN LOW WATER (MLW) DATUM.
 - NAVD88 TO MLW DATUM RELATIONSHIP USED IS -3.64 FT.
 - MLW AND NAVD88 DATUM RELATIONSHIP BASED ON DATA FROM NOAA AND NGS, BENCH MARK 872 0030 TIDAL 34 (PID: BC0166)
 - TIDAL INFORMATION OBTAINED FROM NOAA TIDE STATION 8720030 IN FERNANDINA BEACH, FL.
 - HYDROGRAPHIC SURVEY DATA BASED ON INFORMATION FROM SURVEY BY CLARY & ASSOCIATES DATED 2/16/17

RS&H

RS&H, Inc.

10748 Deerwood Park Blvd. South
Jacksonville, Florida 32256-0597
904-256-2500 Fax 904-256-2503
www.rsandh.com
FL Cert. Nos. AAC001886 * IB26000956 * 5620 * LCC000210 * GB238

THE RANGE
AT
CRANE ISLAND, LLC
4001 CENTURION WAY
FERNANDINA BEACH, FL
32034

CRANE ISLAND
SUBDIVISION
FERNANDINA BEACH, FL
32034

CONSULTANTS

REVISIONS

NO.	DESCRIPTION	DATE

DATE ISSUED: 11/27/2017

REVIEWED BY: MAC

DRAWN BY: CBS

DESIGNED BY: CBS

AEP PROJECT NUMBER
501-0223-000


© 2017, RS&H, INC.
SHEET TITLE

CRANE ISLAND DOCKS
PROPOSED PLAN
DETAILS

SHEET NUMBER

C-107

PERMIT SET

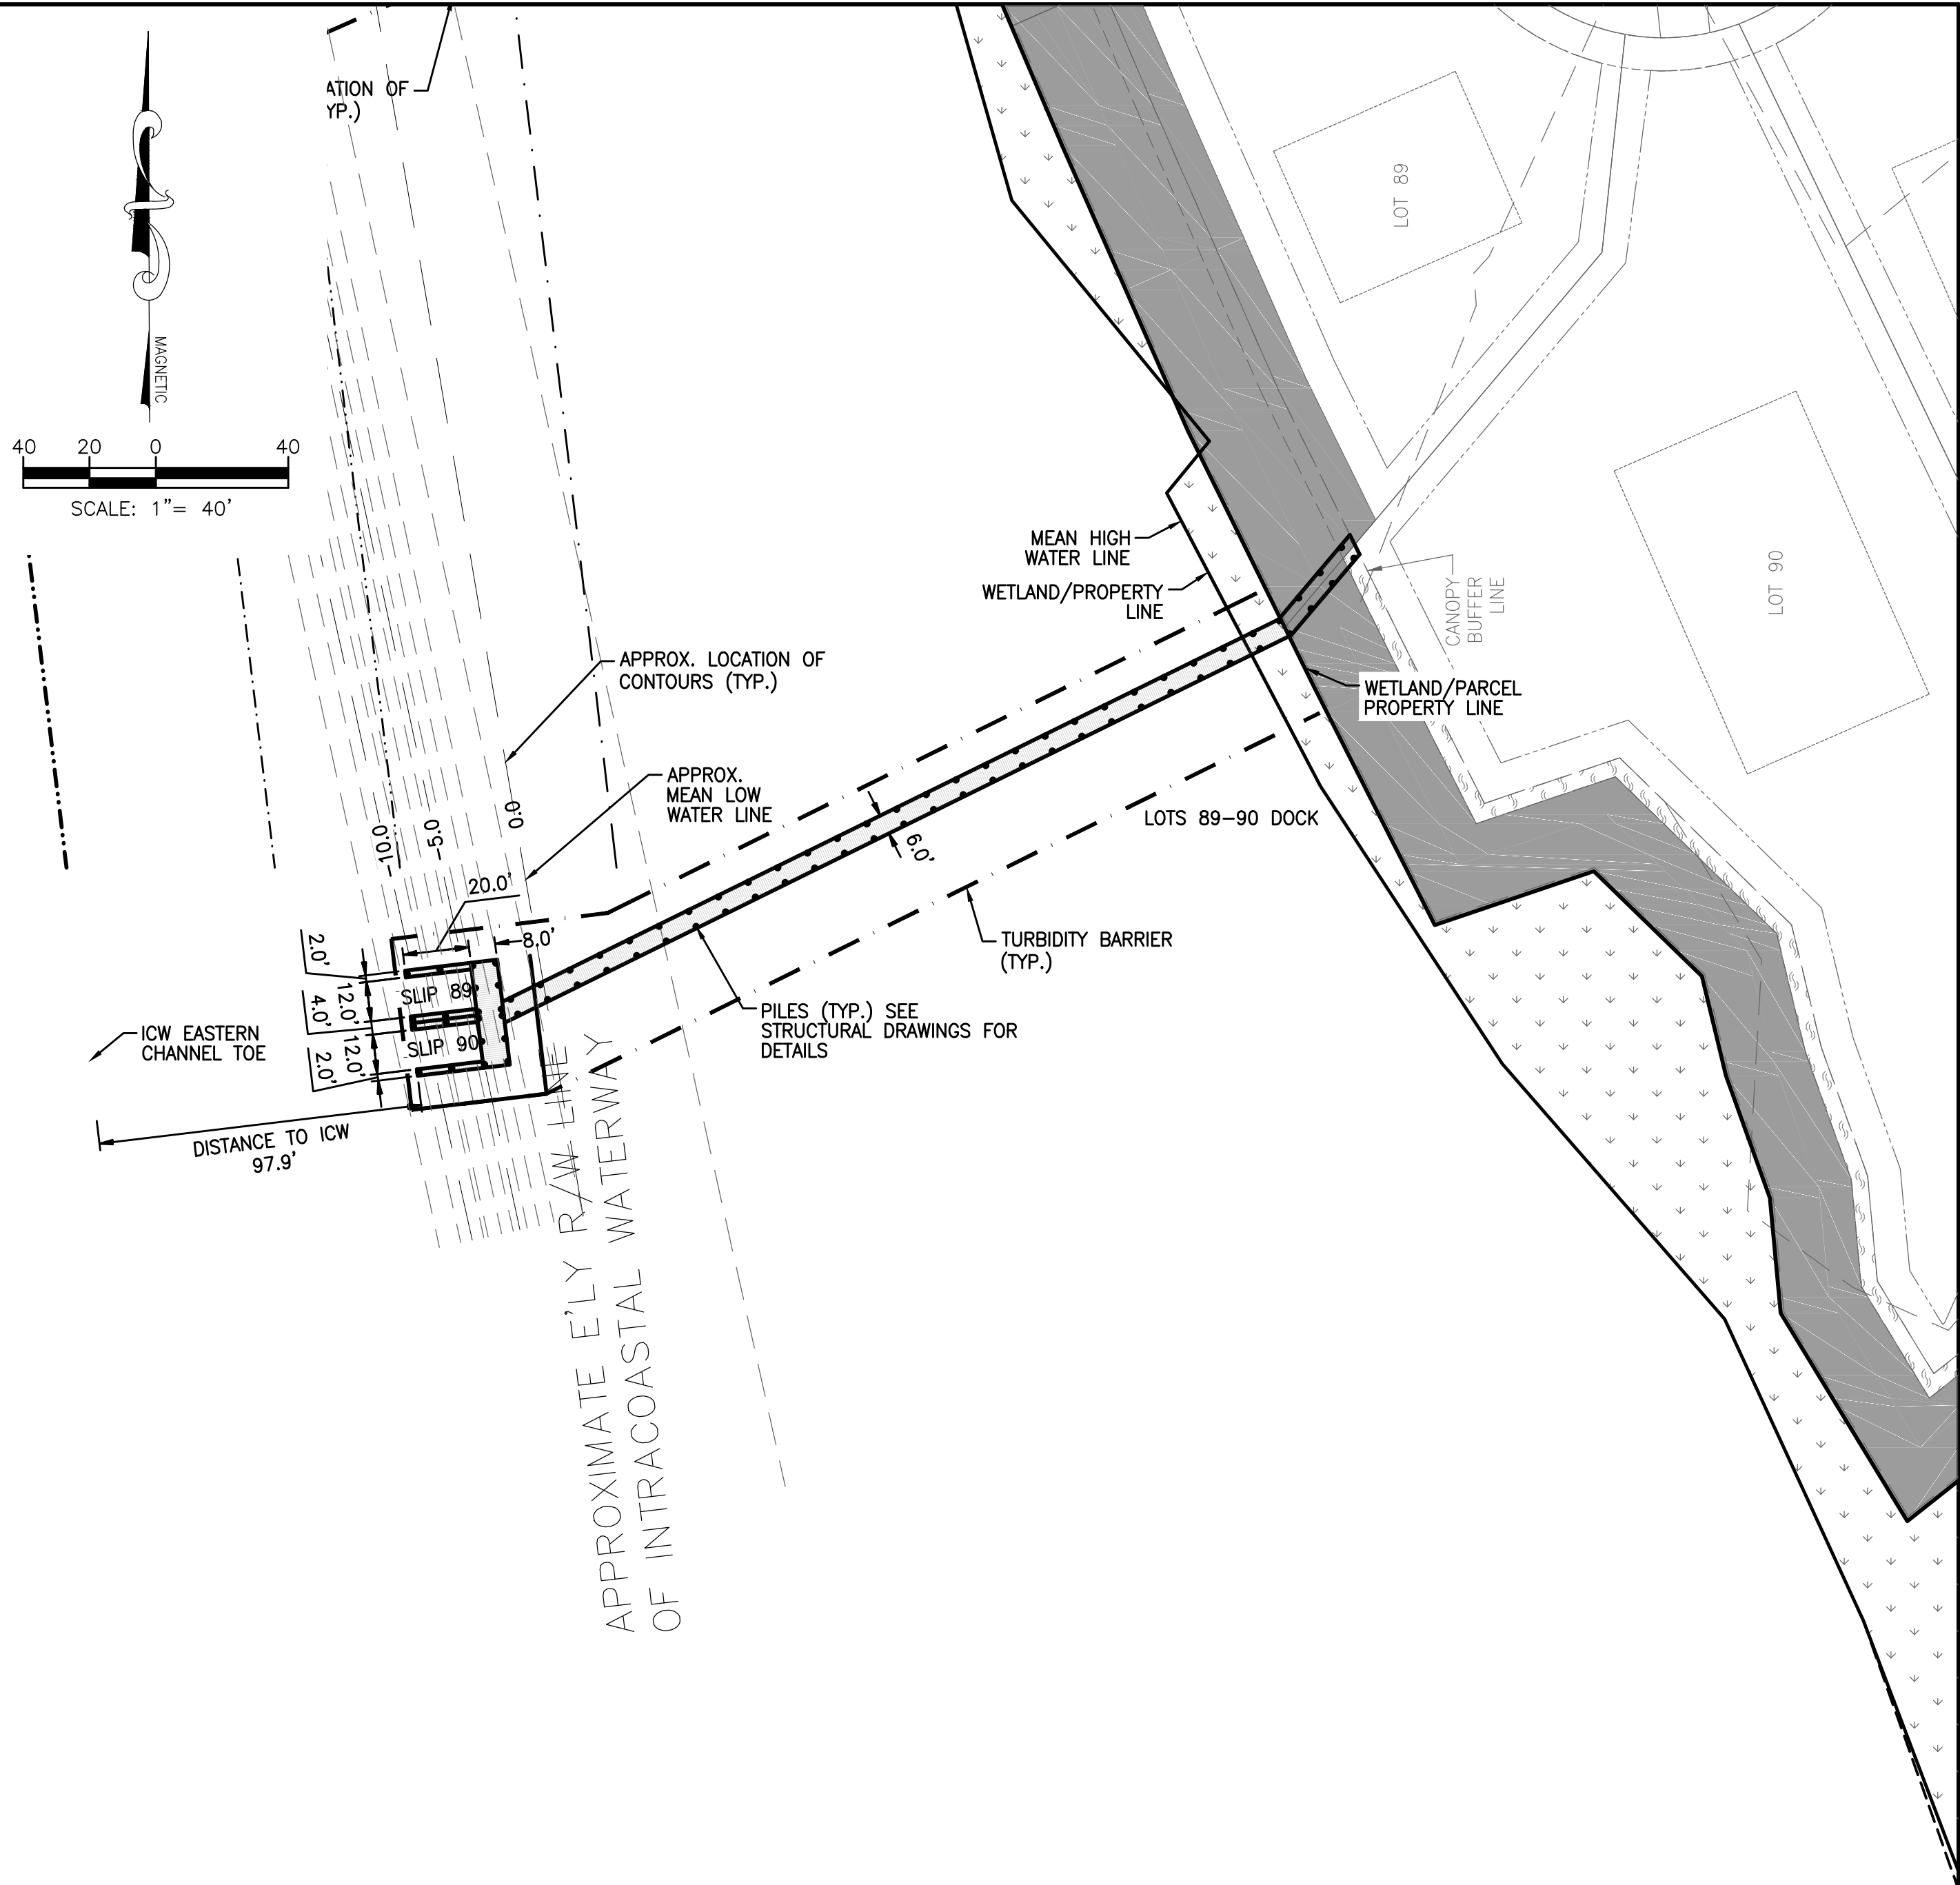


LOTS 89-90 DOCK DATA			
TOTALS	EXISTING	PROPOSED	
AREA OVER UPLANDS	--	196 SF	
AREA OVER WETLANDS	--	76 SF	
AREA OVER WATER**	--	1,971 SF	
TOTAL DOCK AREA**	--	2,243 SF	
MOORING AREA**	--	504 SF	
LENGTH OF RIPARIAN SHORELINE	--	974 LF	
AREA OF WETLAND IMPACTS	--	76 SF	
SOVEREIGNTY SUBMERGED LANDS PREEMPTED AREA*	--	2,475 SF	
RATIO OF PREEMPTED AREA TO RIPARIAN SHORELINE	--	$\frac{2475}{974} = 2.54$	


WATER BODY DATA			
TOTALS	EXISTING	PROPOSED	
AVERAGE WIDTH OF WATER BODY**	--	539 LF	
WIDTH OF DOCK OVER WATER BODY**	--	106 LF	
% DOCK WIDTH/WATER BODY WIDTH	--	19.7%	

* TOTAL DOCK AND MOORING AREA BETWEEN THE MEAN HIGH WATER LINE AND THE WATERWARD END OF DOCK.
** DOCK AND MOORING AREAS INCLUDE 1.0' ROOF OVERHANG AREA OFF WATERWARD END AND SIDES OF DOCK.
** DISTANCE MEASURED FROM SHORELINE TO WATERWARD END.

LOTS 89-90 DOCK

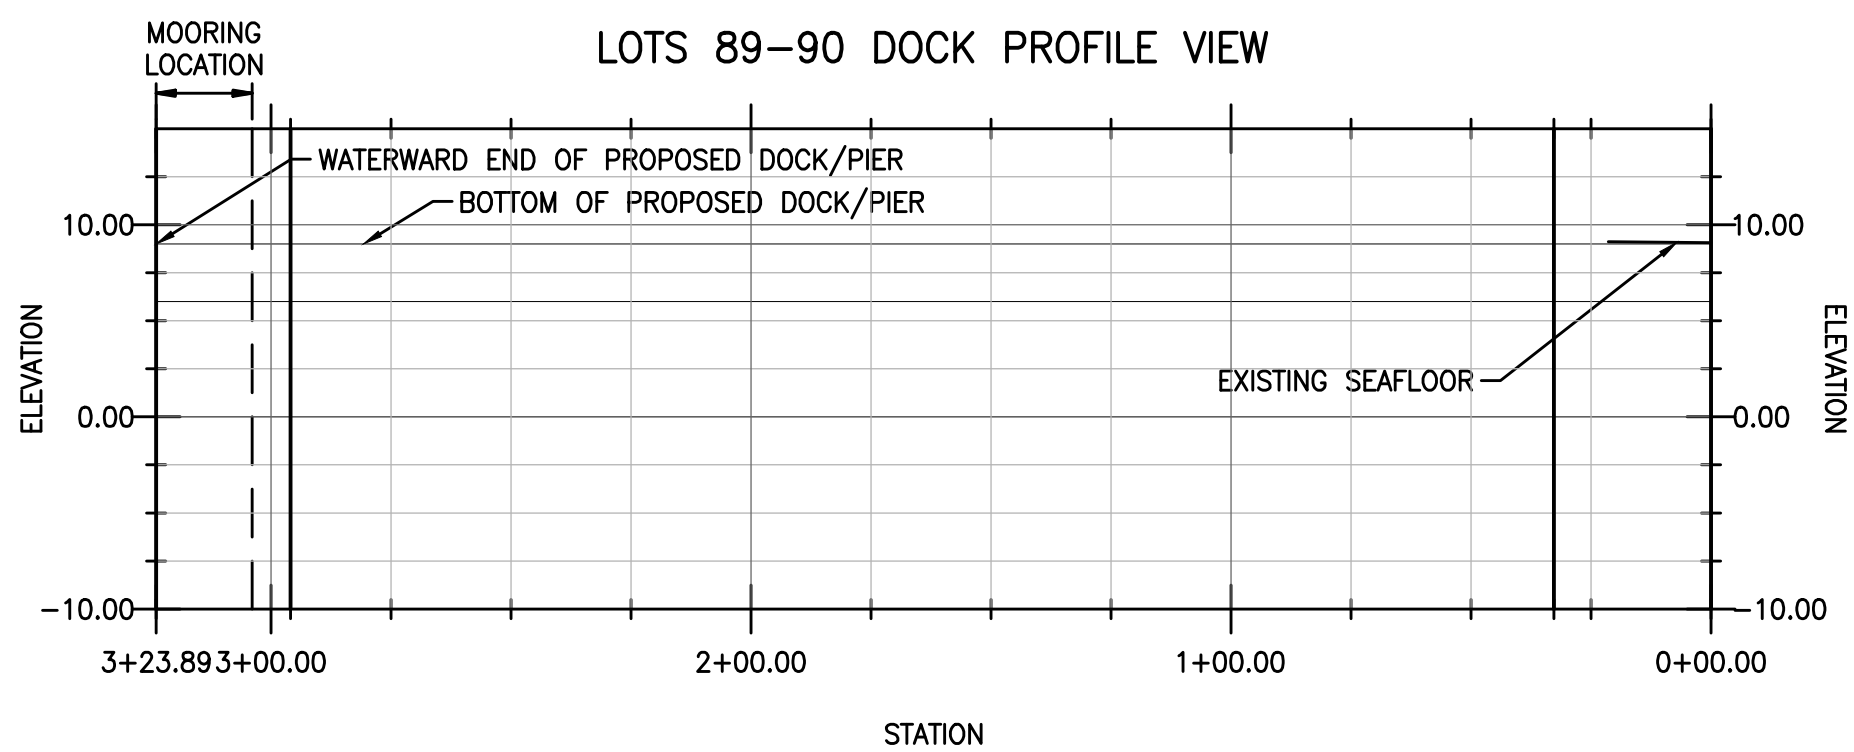

LOTS 89-90 DOCK PROFILE

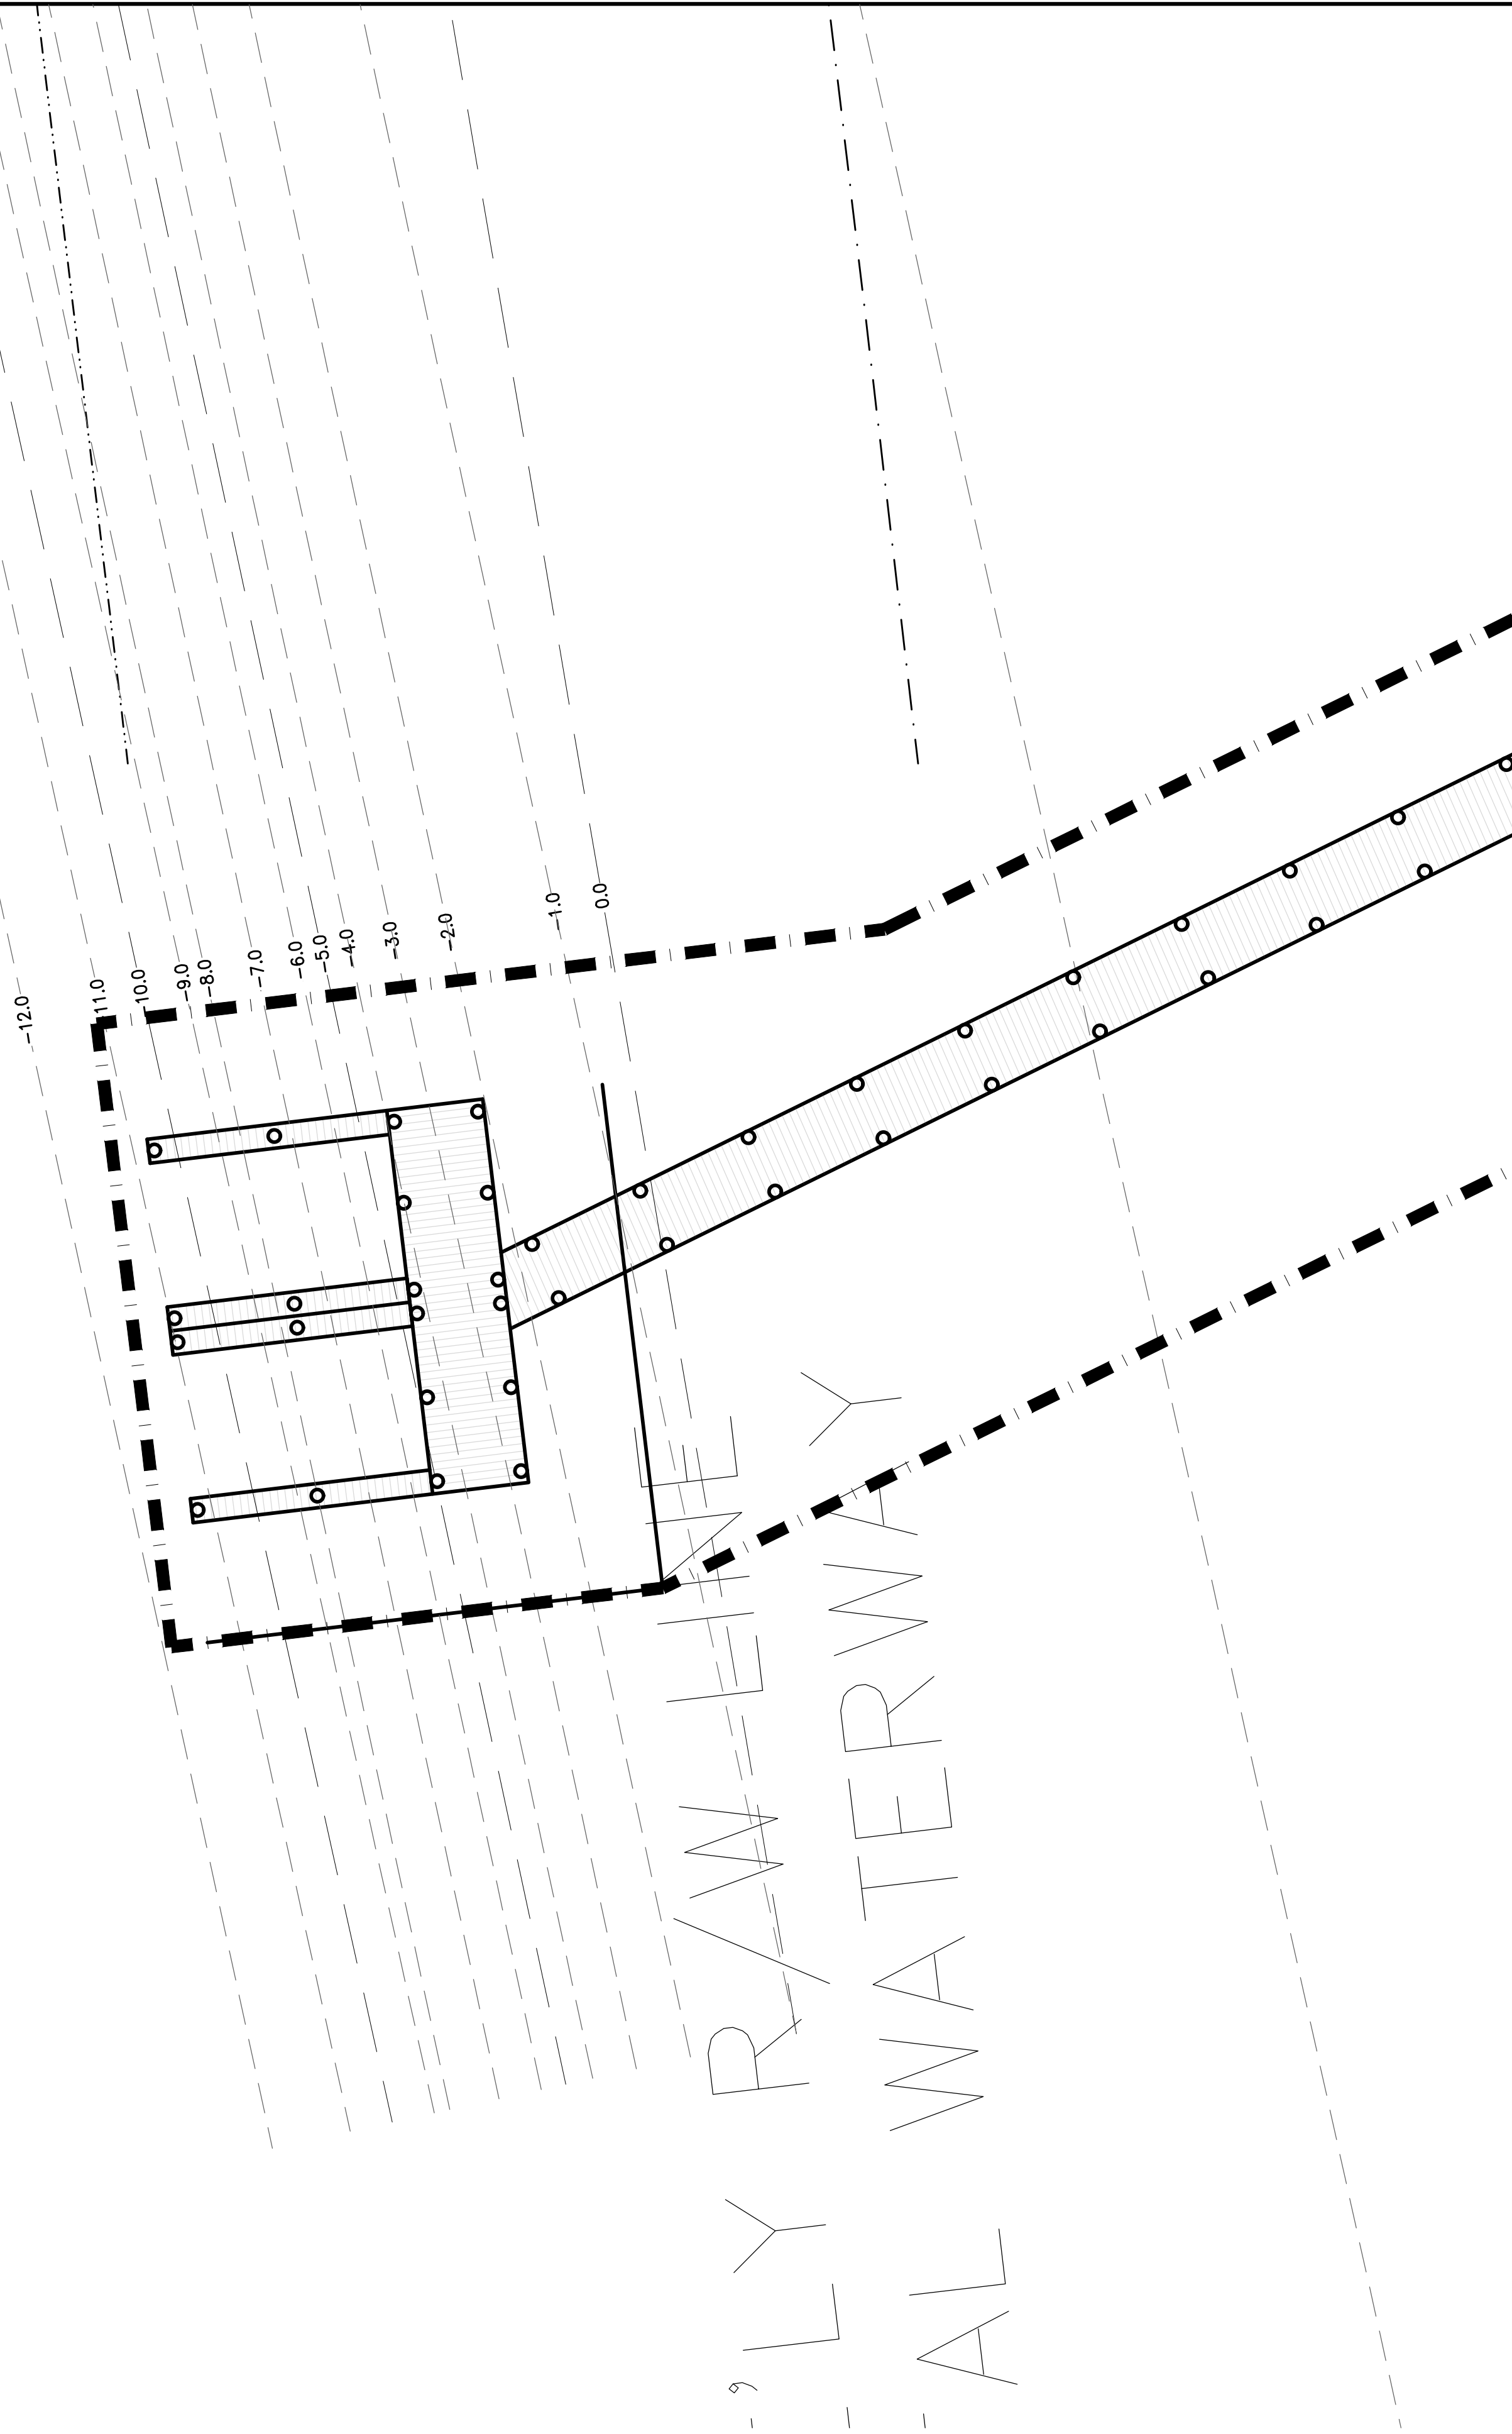

- NOTES:
- ELEVATIONS ARE SHOWN IN REFERENCE TO MEAN LOW WATER (MLW) DATUM.
 - NAVD88 TO MLW DATUM RELATIONSHIP USED IS -3.64 FT.
 - MLW AND NAVD88 DATUM RELATIONSHIP BASED ON DATA FROM NOAA AND NGS, BENCH MARK 872 0030 TIDAL 34 (PID: BC0166)
 - TIDAL INFORMATION OBTAINED FROM NOAA TIDE STATION 8720030 IN FERNANDINA BEACH, FL.
 - HYDROGRAPHIC SURVEY DATA BASED ON INFORMATION FROM SURVEY BY CLARY & ASSOCIATES DATED 2/16/17
 - CONTOUR LOCATIONS ARE APPROXIMATE BASED ON CONTOURS EXISTING FURTHER NORTH. ELEVATIONS SHOWN ARE APPROXIMATE BASE ON CONTOUR EXTENSIONS.

LOTS 89-90 DOCK CLOSE-UP

SCALE 1"=10'

RS&H

RS&H, Inc.

10748 Deerwood Park Blvd. South
Jacksonville, Florida 32256-0597
904-256-2500 Fax 904-256-2503
www.rsandh.com
FL Cert. Nos. AAC001886 * IB26000956 * 5620 * LCC000210 * GB238

**THE RANGE
AT
CRANE ISLAND, LLC
4001 CENTURION WAY
FERNANDINA BEACH, FL
32034**

**CRANE ISLAND
SUBDIVISION
FERNANDINA BEACH, FL
32034**

CONSULTANTS

REVISIONS

NO.	DESCRIPTION	DATE

DATE ISSUED: 11/27/2017

REVIEWED BY: MAC

DRAWN BY: CBS

DESIGNED BY: CBS

AEP PROJECT NUMBER
501-0223-000

©2017, RS&H, INC.

SHEET TITLE

**CRANE ISLAND DOCKS
PROPOSED PLAN
DETAILS**

SHEET NUMBER

C-108

PERMIT SET